

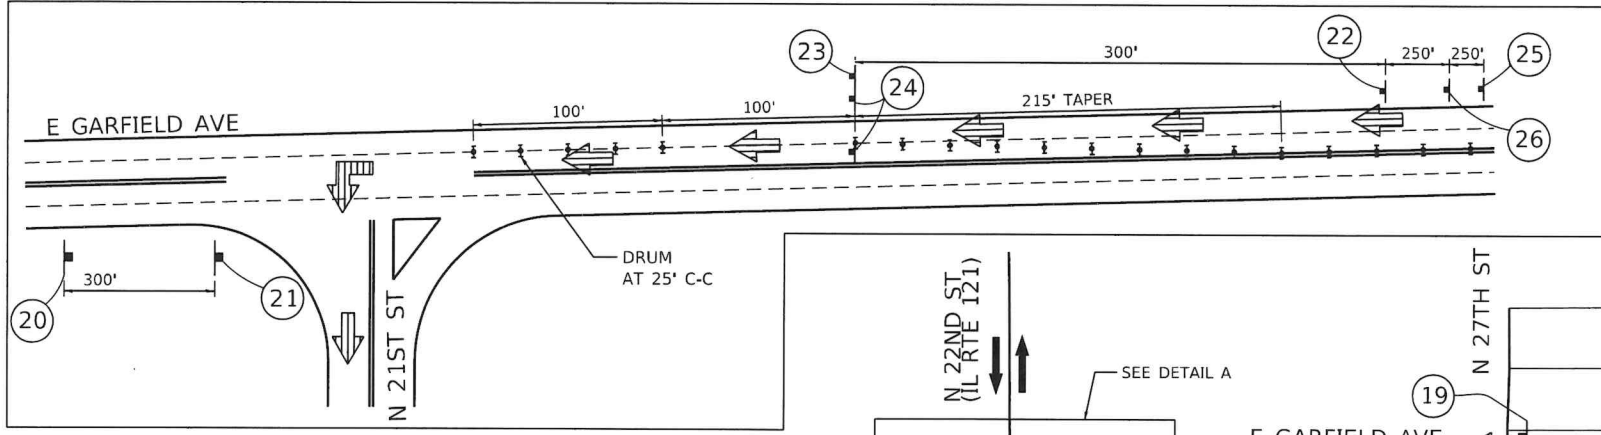


**DETAIL B**

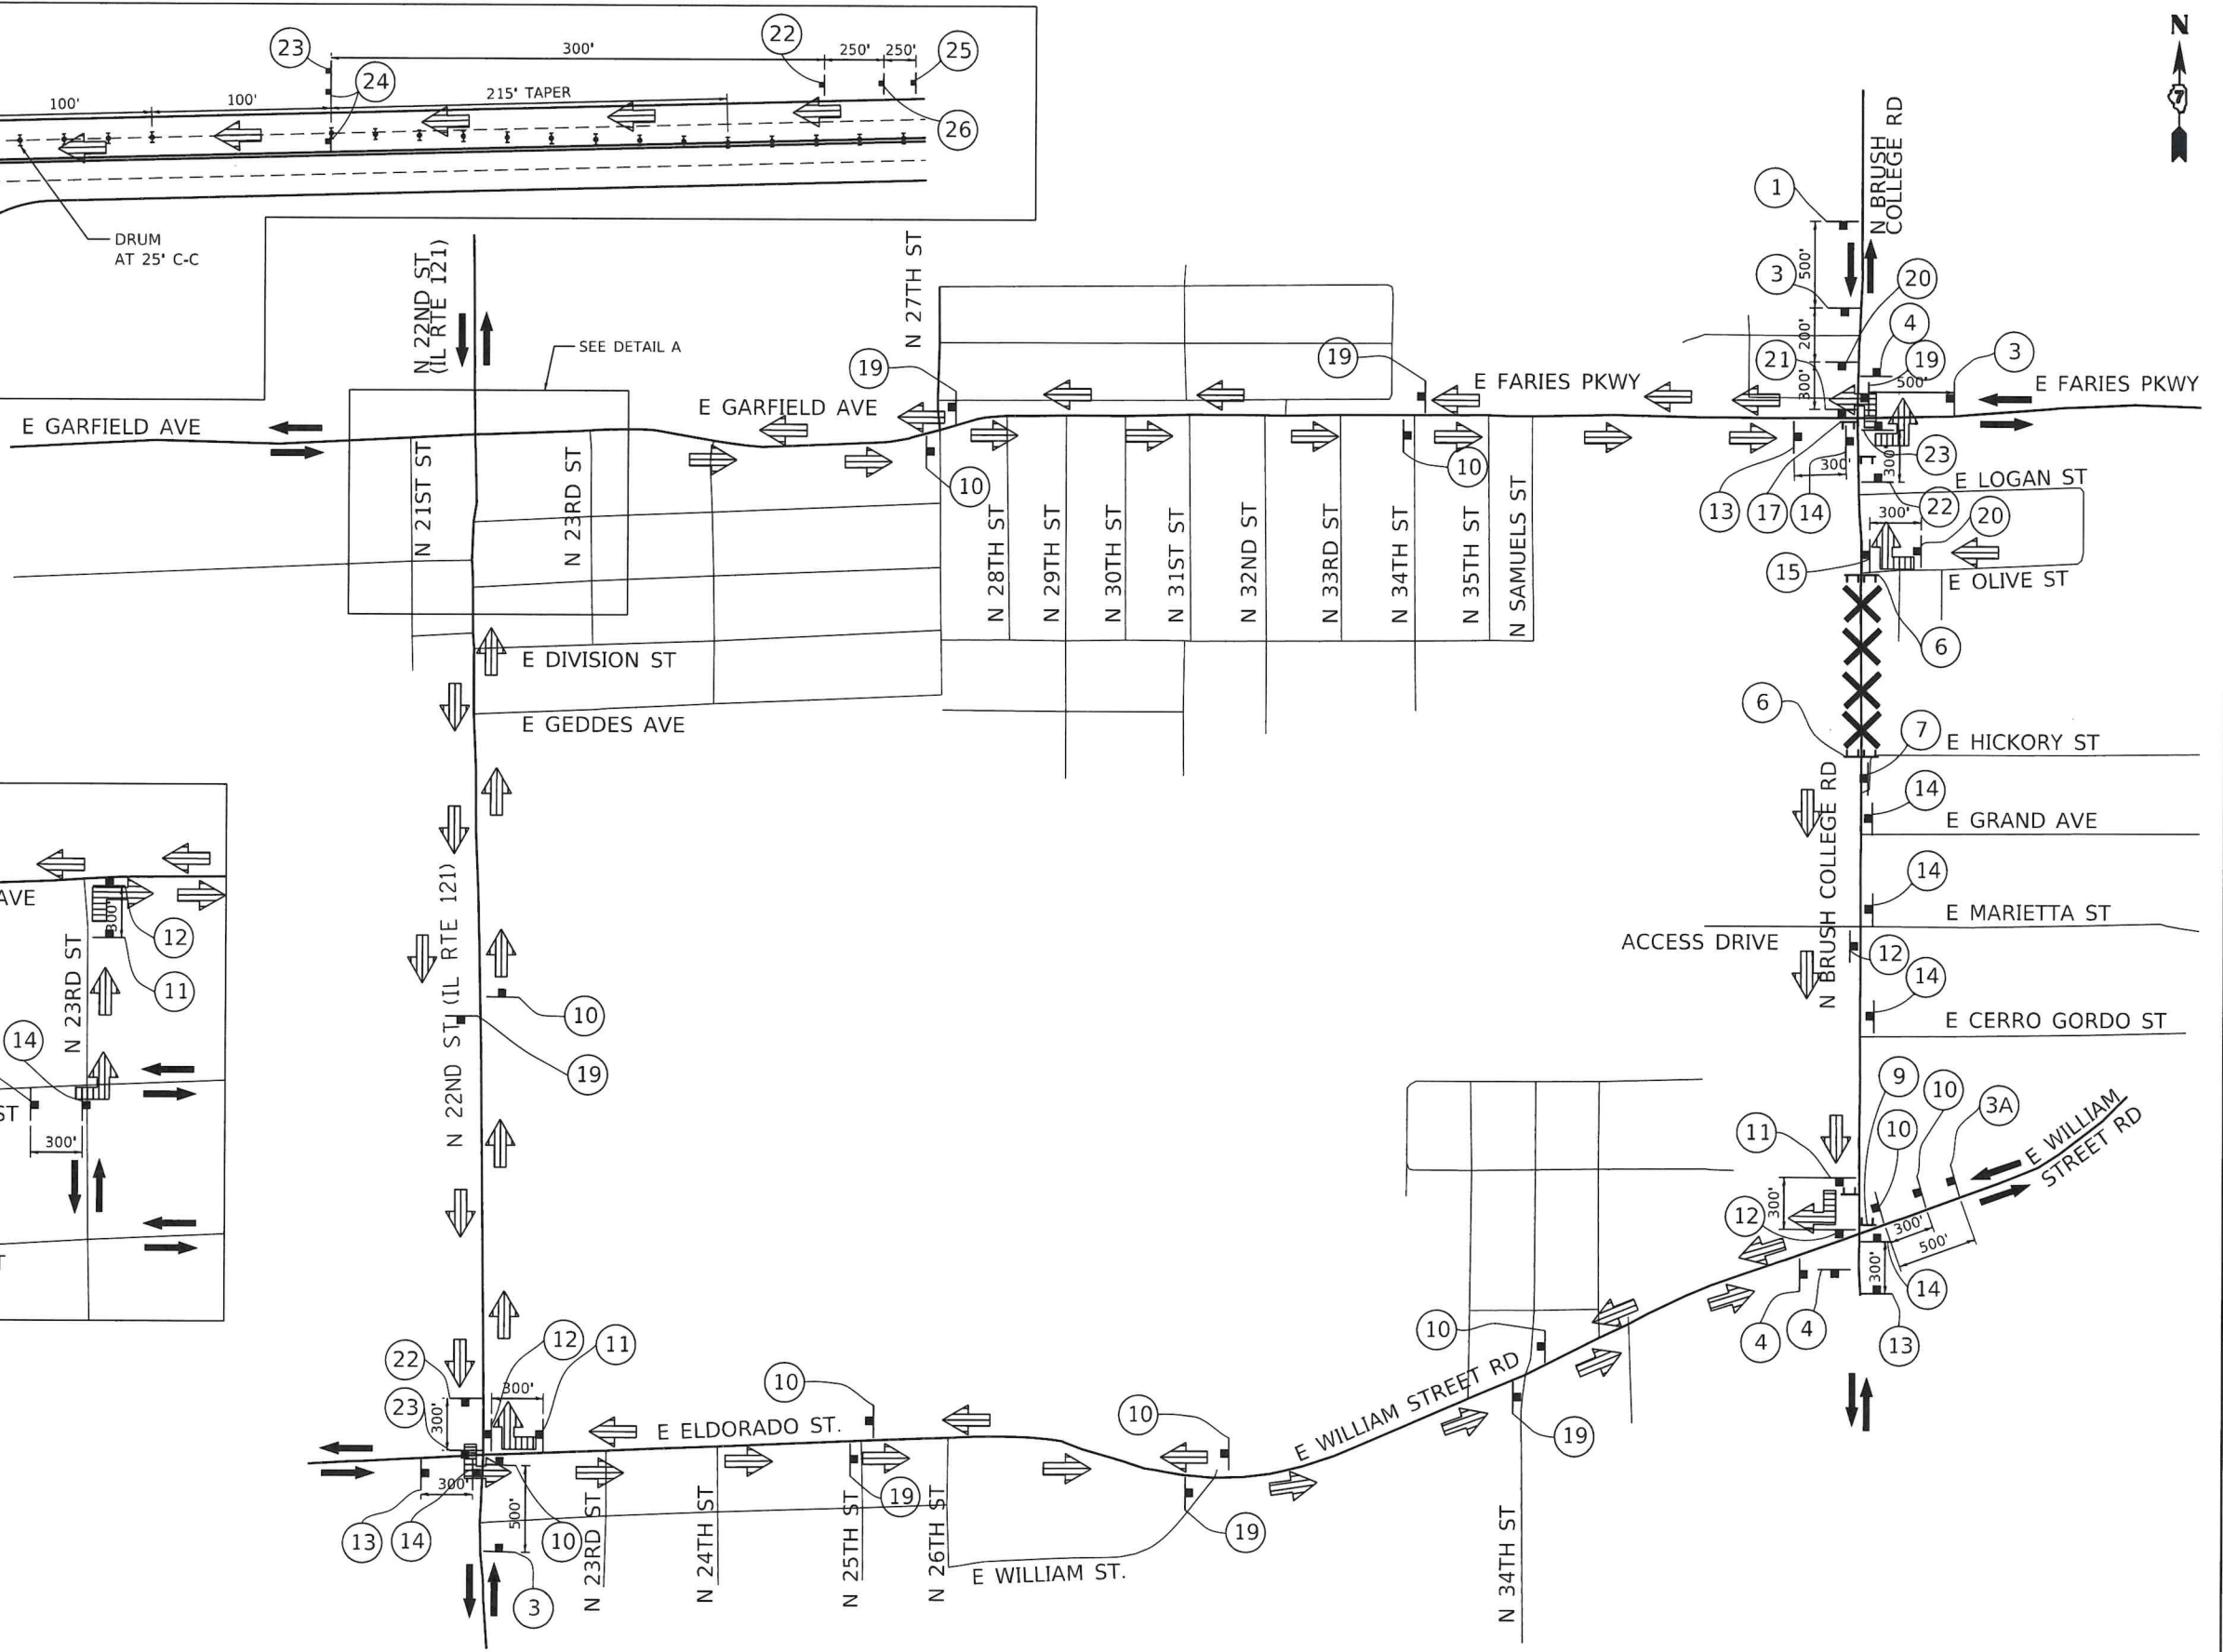

**DETAIL A**

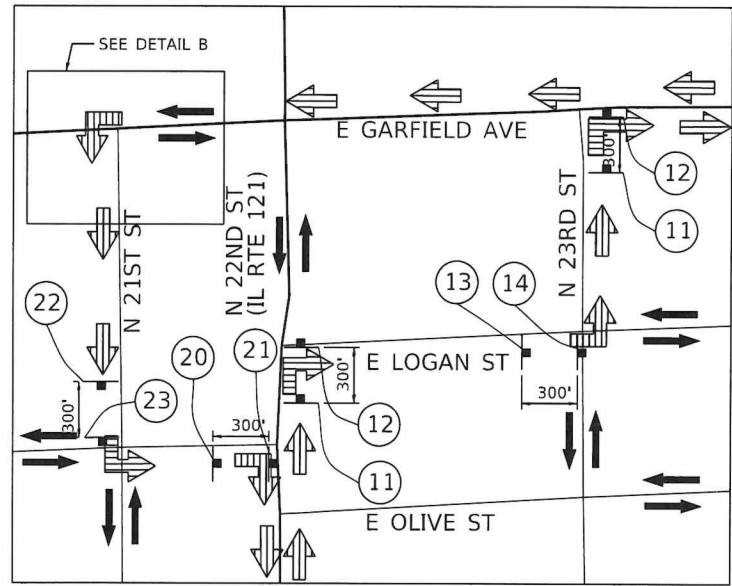

MODEL: Detour.dwg  
 FILE NAME: p:\w\l\ecom\ma-pw\brntley.com\AECOM\0516\_MA\Documents\6063202-Brush\_College\900-CAO\_GIS\910\_CAD\03\_SHEETS\501\_AECOM\Roadway\6063202\_SHT\_Detour\_04.dgn



USER NAME	patrick.jordan	DESIGNED	NCB	REVISED	-
PLOT SCALE	1000.0005' / in.	DRAWN	NCB	REVISED	-
PLOT DATE	4/28/2021	CHECKED	MJL	REVISED	-
		DATE	4/30/2021	REVISED	-

**STATE OF ILLINOIS**  
**DEPARTMENT OF TRANSPORTATION**




**SOUTH DETOUR PLAN**  
**STAGE 1**

SCALE: N.T.S. SHEET 4 OF 5 SHEETS STA. TO STA.

F.A.U. RTE.	SECTION	COUNTY	TOTAL SHEETS	SHEET NO.
744B	09-00933-01-BR	MACON	1019	306
CONTRACT NO. 95893				
ILLINOIS FED. AID PROJECT				

**LEGEND:**

- WORK ZONE
- TEMPORARY CONCRETE BARRIER
- TEMPORARY IMPACT ATTENUATOR
- TEMPORARY SOIL RETENTION SYSTEM OR BRACED EXCAVATION
- DIRECTION OF TRAFFIC FLOW
- TYPE III BARRICADE
- TYPE II BARRICADE OR DRUMS WITH STEADY BURN MONODIRECTIONAL LIGHT AT 25' SPACING
- SIGN
- ARROW BOARD
- TEMPORARY PAVEMENT
- WORK COMPLETED IN PREVIOUS STAGE
- (A) EXISTING PAVEMENT MARKING
- (B) TEMPORARY PAVEMENT MARKING - LINE 4" TYPE III TAPE (SOLID WHITE)
- (C) TEMPORARY PAVEMENT MARKING - LINE 4" TYPE III TAPE (SOLID YELLOW)
- (D) TEMPORARY PAVEMENT MARKING - LINE 6" TYPE III TAPE (10' DASH 30' SKIP, WHITE)
- (E) TEMPORARY PAVEMENT MARKING - LINE 6" TYPE III TAPE (SOLID, WHITE)
- (F) TEMPORARY PAVEMENT MARKING - LINE 12" TYPE III TAPE (SOLID YELLOW)
- (G) TEMPORARY PAVEMENT MARKING - LINE 24" TYPE III TAPE (SOLID WHITE)
- (H) TEMPORARY PAVEMENT MARKING - LETTERS AND SYMBOLS - TYPE III TAPE
- (I) TEMPORARY PAVEMENT MARKING - LINE 4" TYPE III TAPE (SOLID DOUBLE YELLOW)
- (J) TEMPORARY PAVEMENT MARKING - LINE 6" TYPE III TAPE (2" DASH 6" SKIP, WHITE)
- (K) TEMPORARY PAVEMENT MARKING - LINE 12" TYPE III TAPE (SOLID WHITE)

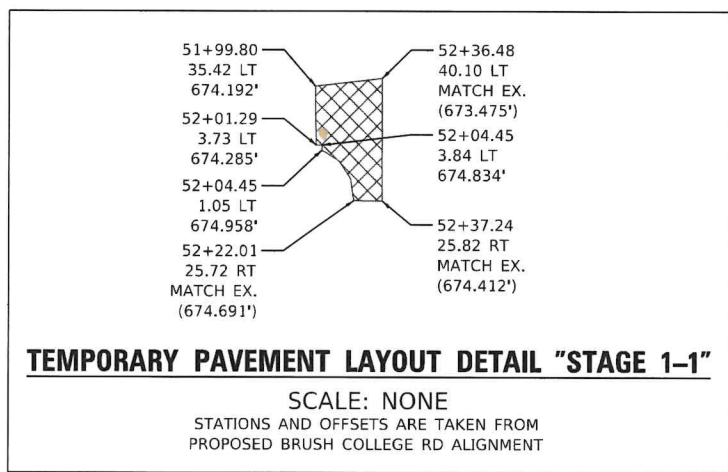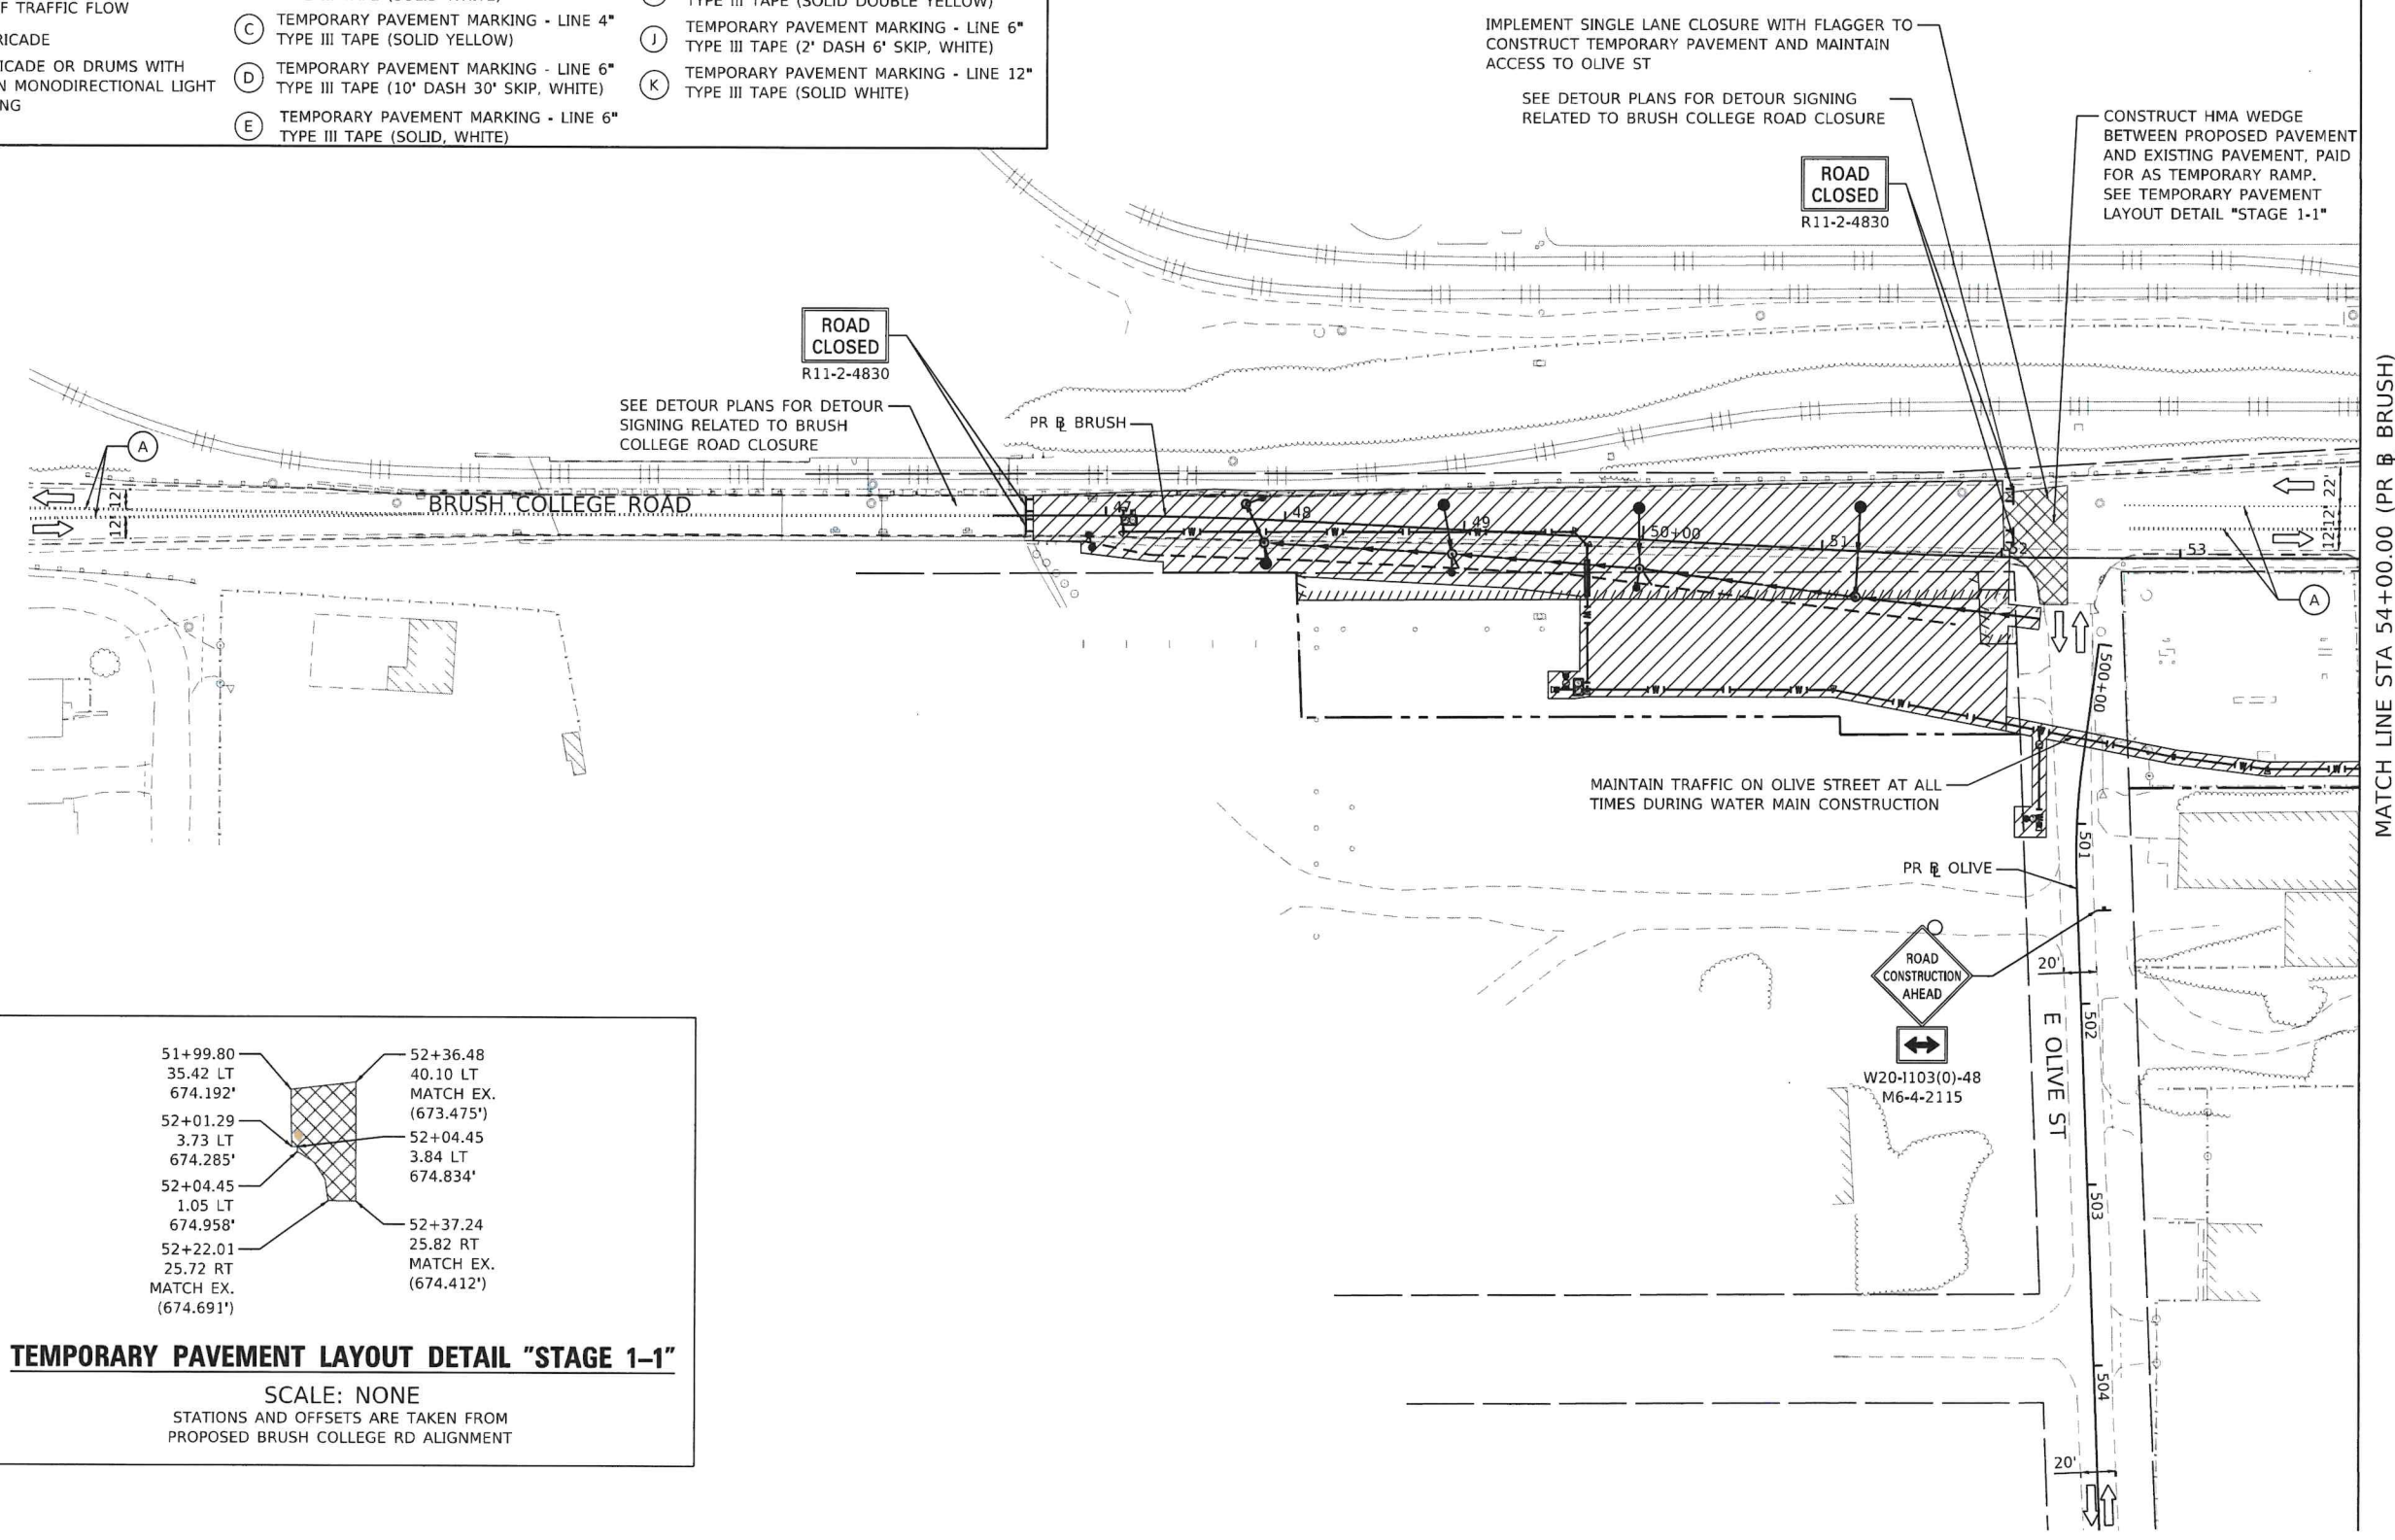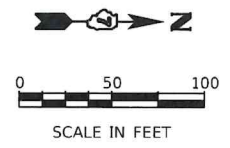

MODEL: Dctd.rvt  
 FILE NAME: p:\a\1\acocom-na-sw-bentley.com\AECOM\_0516\_MIDocuments\60603202-Brush\_College\90-CAD GIS\910\_CAD\03\_SHEETS\01\_AECOM\Construction Staging\60603202\_SHT\_Stage1a\_1\_ML-01.dgn



USER NAME	MAWHINNYC	DESIGNED	MA	REVISED	-
PLOT SCALE	100.0001' / in.	DRAWN	MA	REVISED	-
PLOT DATE	2021-10-29	CHECKED	WBS	REVISED	-
		DATE	10/22/2021	REVISED	-

**STATE OF ILLINOIS**  
**DEPARTMENT OF TRANSPORTATION**

<b>SUGGESTED STAGES OF CONSTRUCTION AND TRAFFIC CONTROL PLAN</b> <b>BRUSH COLLEGE ROAD - STAGE 1</b>			
SCALE: 1"=50'	SHEET 1 OF 7 SHEETS	STA. 46+37.42 TO STA. 54+00.00	



F.A.U. RTE.	SECTION	COUNTY	TOTAL SHEETS	SHEET NO.
7448	09-00933-01-BR	MACON	1019	259
CONTRACT NO. 95893				
ILLINOIS FED. AID PROJECT				









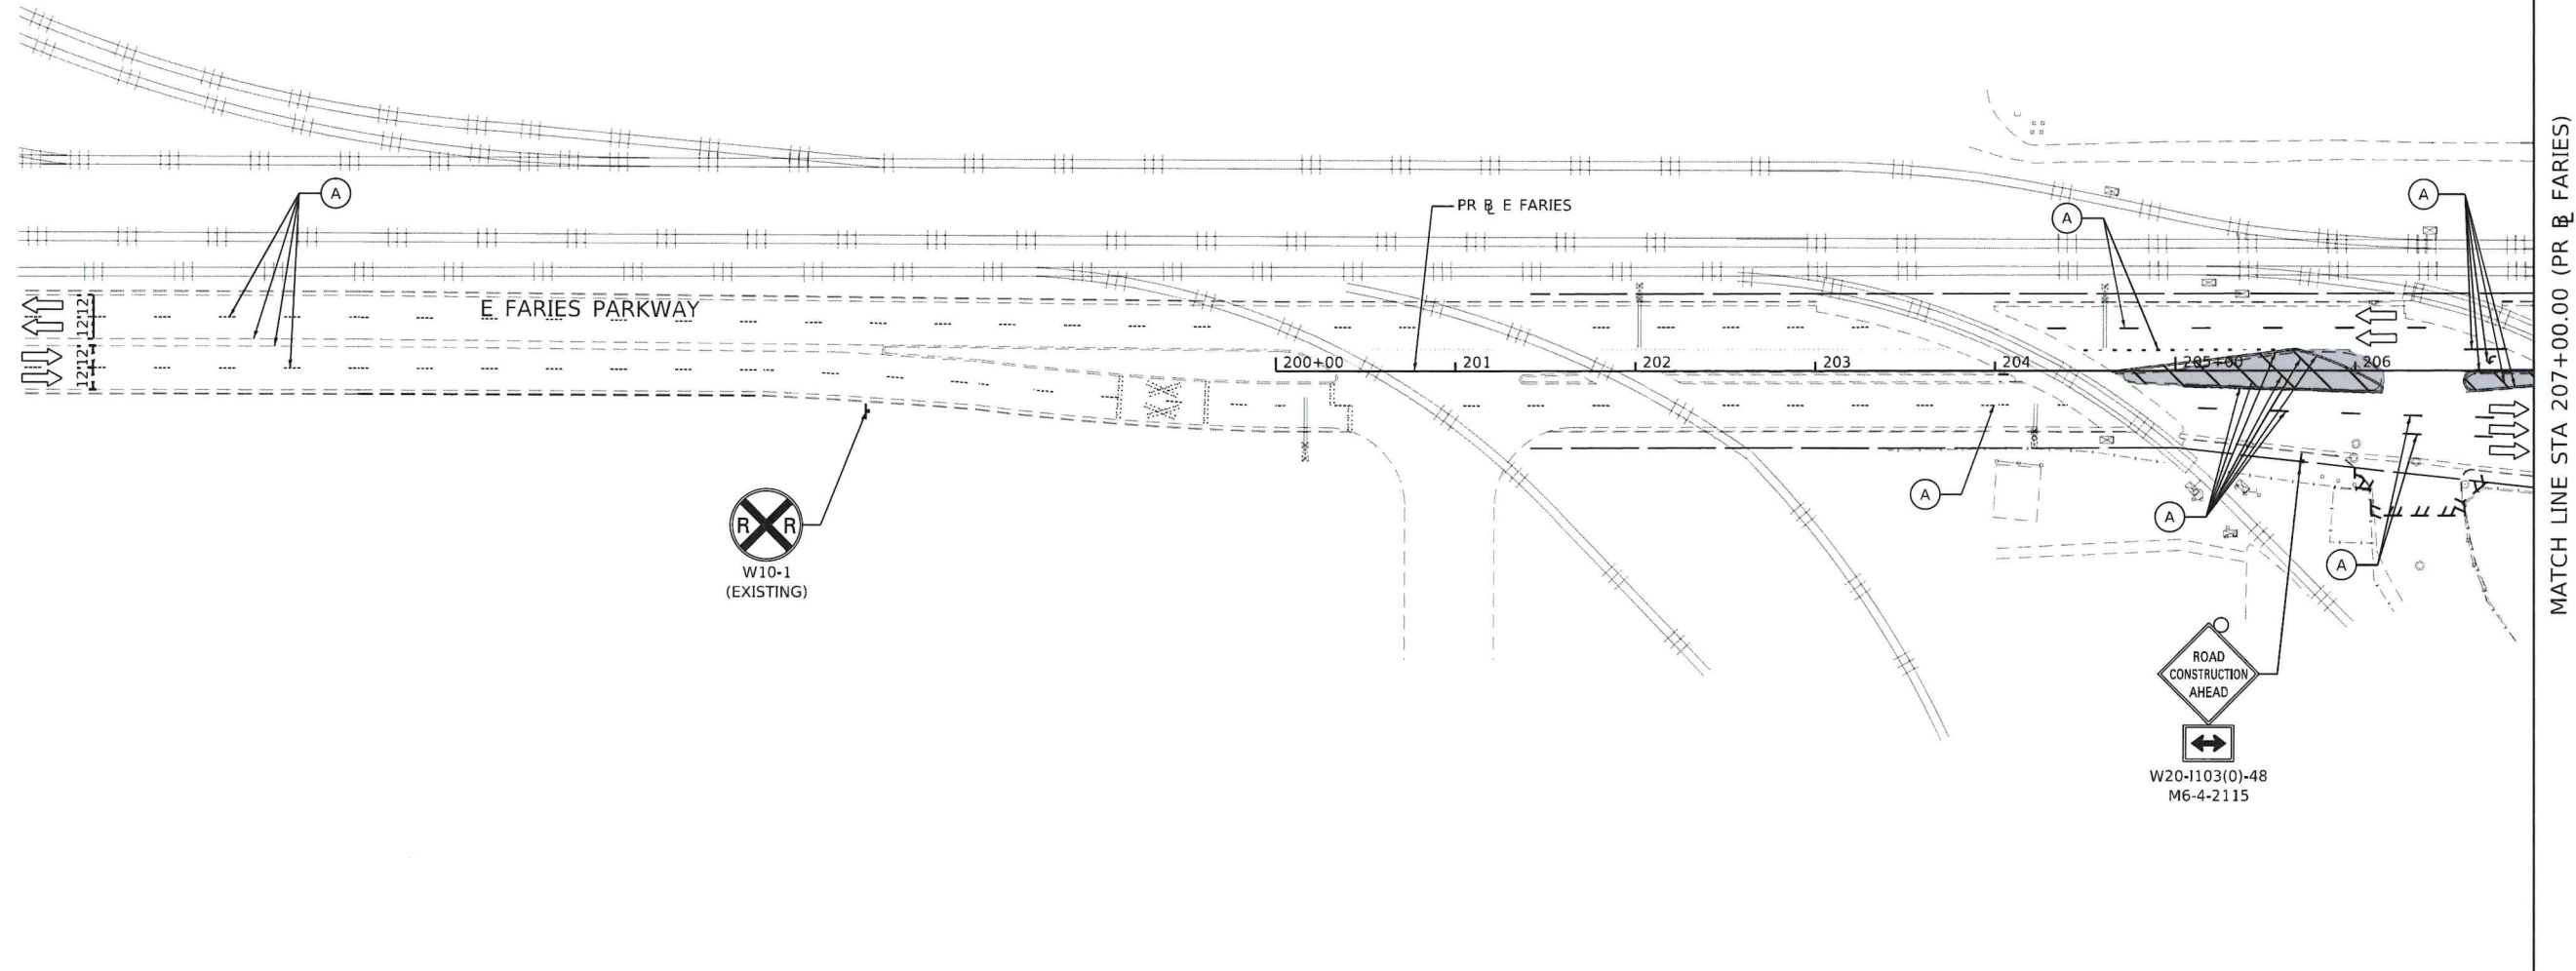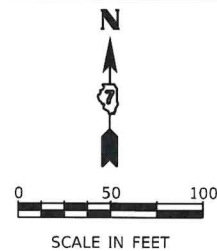

MATCH LINE STA 207+00.00 (PR E FARIES)

LEGEND:			
	WORK ZONE		ARROW BOARD
	TEMPORARY CONCRETE BARRIER		TEMPORARY PAVEMENT
	TEMPORARY IMPACT ATTENUATOR		WORK COMPLETED IN PREVIOUS STAGE
	TEMPORARY SOIL RETENTION SYSTEM OR BRACED EXCAVATION		EXISTING PAVEMENT MARKING
	DIRECTION OF TRAFFIC FLOW		TEMPORARY PAVEMENT MARKING - LINE 4" TYPE III TAPE (SOLID WHITE)
	TYPE III BARRICADE		TEMPORARY PAVEMENT MARKING - LINE 4" TYPE III TAPE (SOLID YELLOW)
	TYPE II BARRICADE OR DRUMS WITH STEADY BURN MONODIRECTIONAL LIGHT AT 25' SPACING		TEMPORARY PAVEMENT MARKING - LINE 6" TYPE III TAPE (10' DASH 30' SKIP, WHITE)
	SIGN		TEMPORARY PAVEMENT MARKING - LINE 6" TYPE III TAPE (SOLID, WHITE)
			TEMPORARY PAVEMENT MARKING - LINE 12" TYPE III TAPE (SOLID YELLOW)
			TEMPORARY PAVEMENT MARKING - LINE 24" TYPE III TAPE (SOLID WHITE)
			TEMPORARY PAVEMENT MARKING - LETTERS AND SYMBOLS - TYPE III TAPE
			TEMPORARY PAVEMENT MARKING - LINE 4" TYPE III TAPE (SOLID DOUBLE YELLOW)
			TEMPORARY PAVEMENT MARKING - LINE 6" TYPE III TAPE (2' DASH 6' SKIP, WHITE)
			TEMPORARY PAVEMENT MARKING - LINE 12" TYPE III TAPE (SOLID WHITE)

MODEL: Default  
FILE NAME: p:\aecom\mapw\hntbentley.com\AECOM\DS\16\_MA\Document\10603202-Brush\_College\900-CAD\_GIS\10\_CAD\03\_SHEETS\01\_AECOM\Construction\_Staging\1\_ML01.dgn





USER NAME	mawhnnnyk	DESIGNED	MA	REVISED	-
PLOT SCALE	100,0001" / in.	DRAWN	MA	REVISED	-
PLOT DATE	2021-10-29	CHECKED	WBS	REVISED	-
		DATE	10/22/2021	REVISED	-

**STATE OF ILLINOIS  
DEPARTMENT OF TRANSPORTATION**

<b>SUGGESTED STAGES OF CONSTRUCTION AND TRAFFIC CONTROL PLAN</b>			
<b>FARIES PARKWAY - STAGE 1</b>			
SCALE: 1"=50'	SHEET 4 OF 7 SHEETS	STA. 200+00.00 TO STA. 207+00.00	

F.A.U. RTE.	SECTION	COUNTY	TOTAL SHEETS	SHEET NO.
7448	09-00933-01-BR	MACON	1019	262
CONTRACT NO. 95893				
ILLINOIS FED. AID PROJECT				



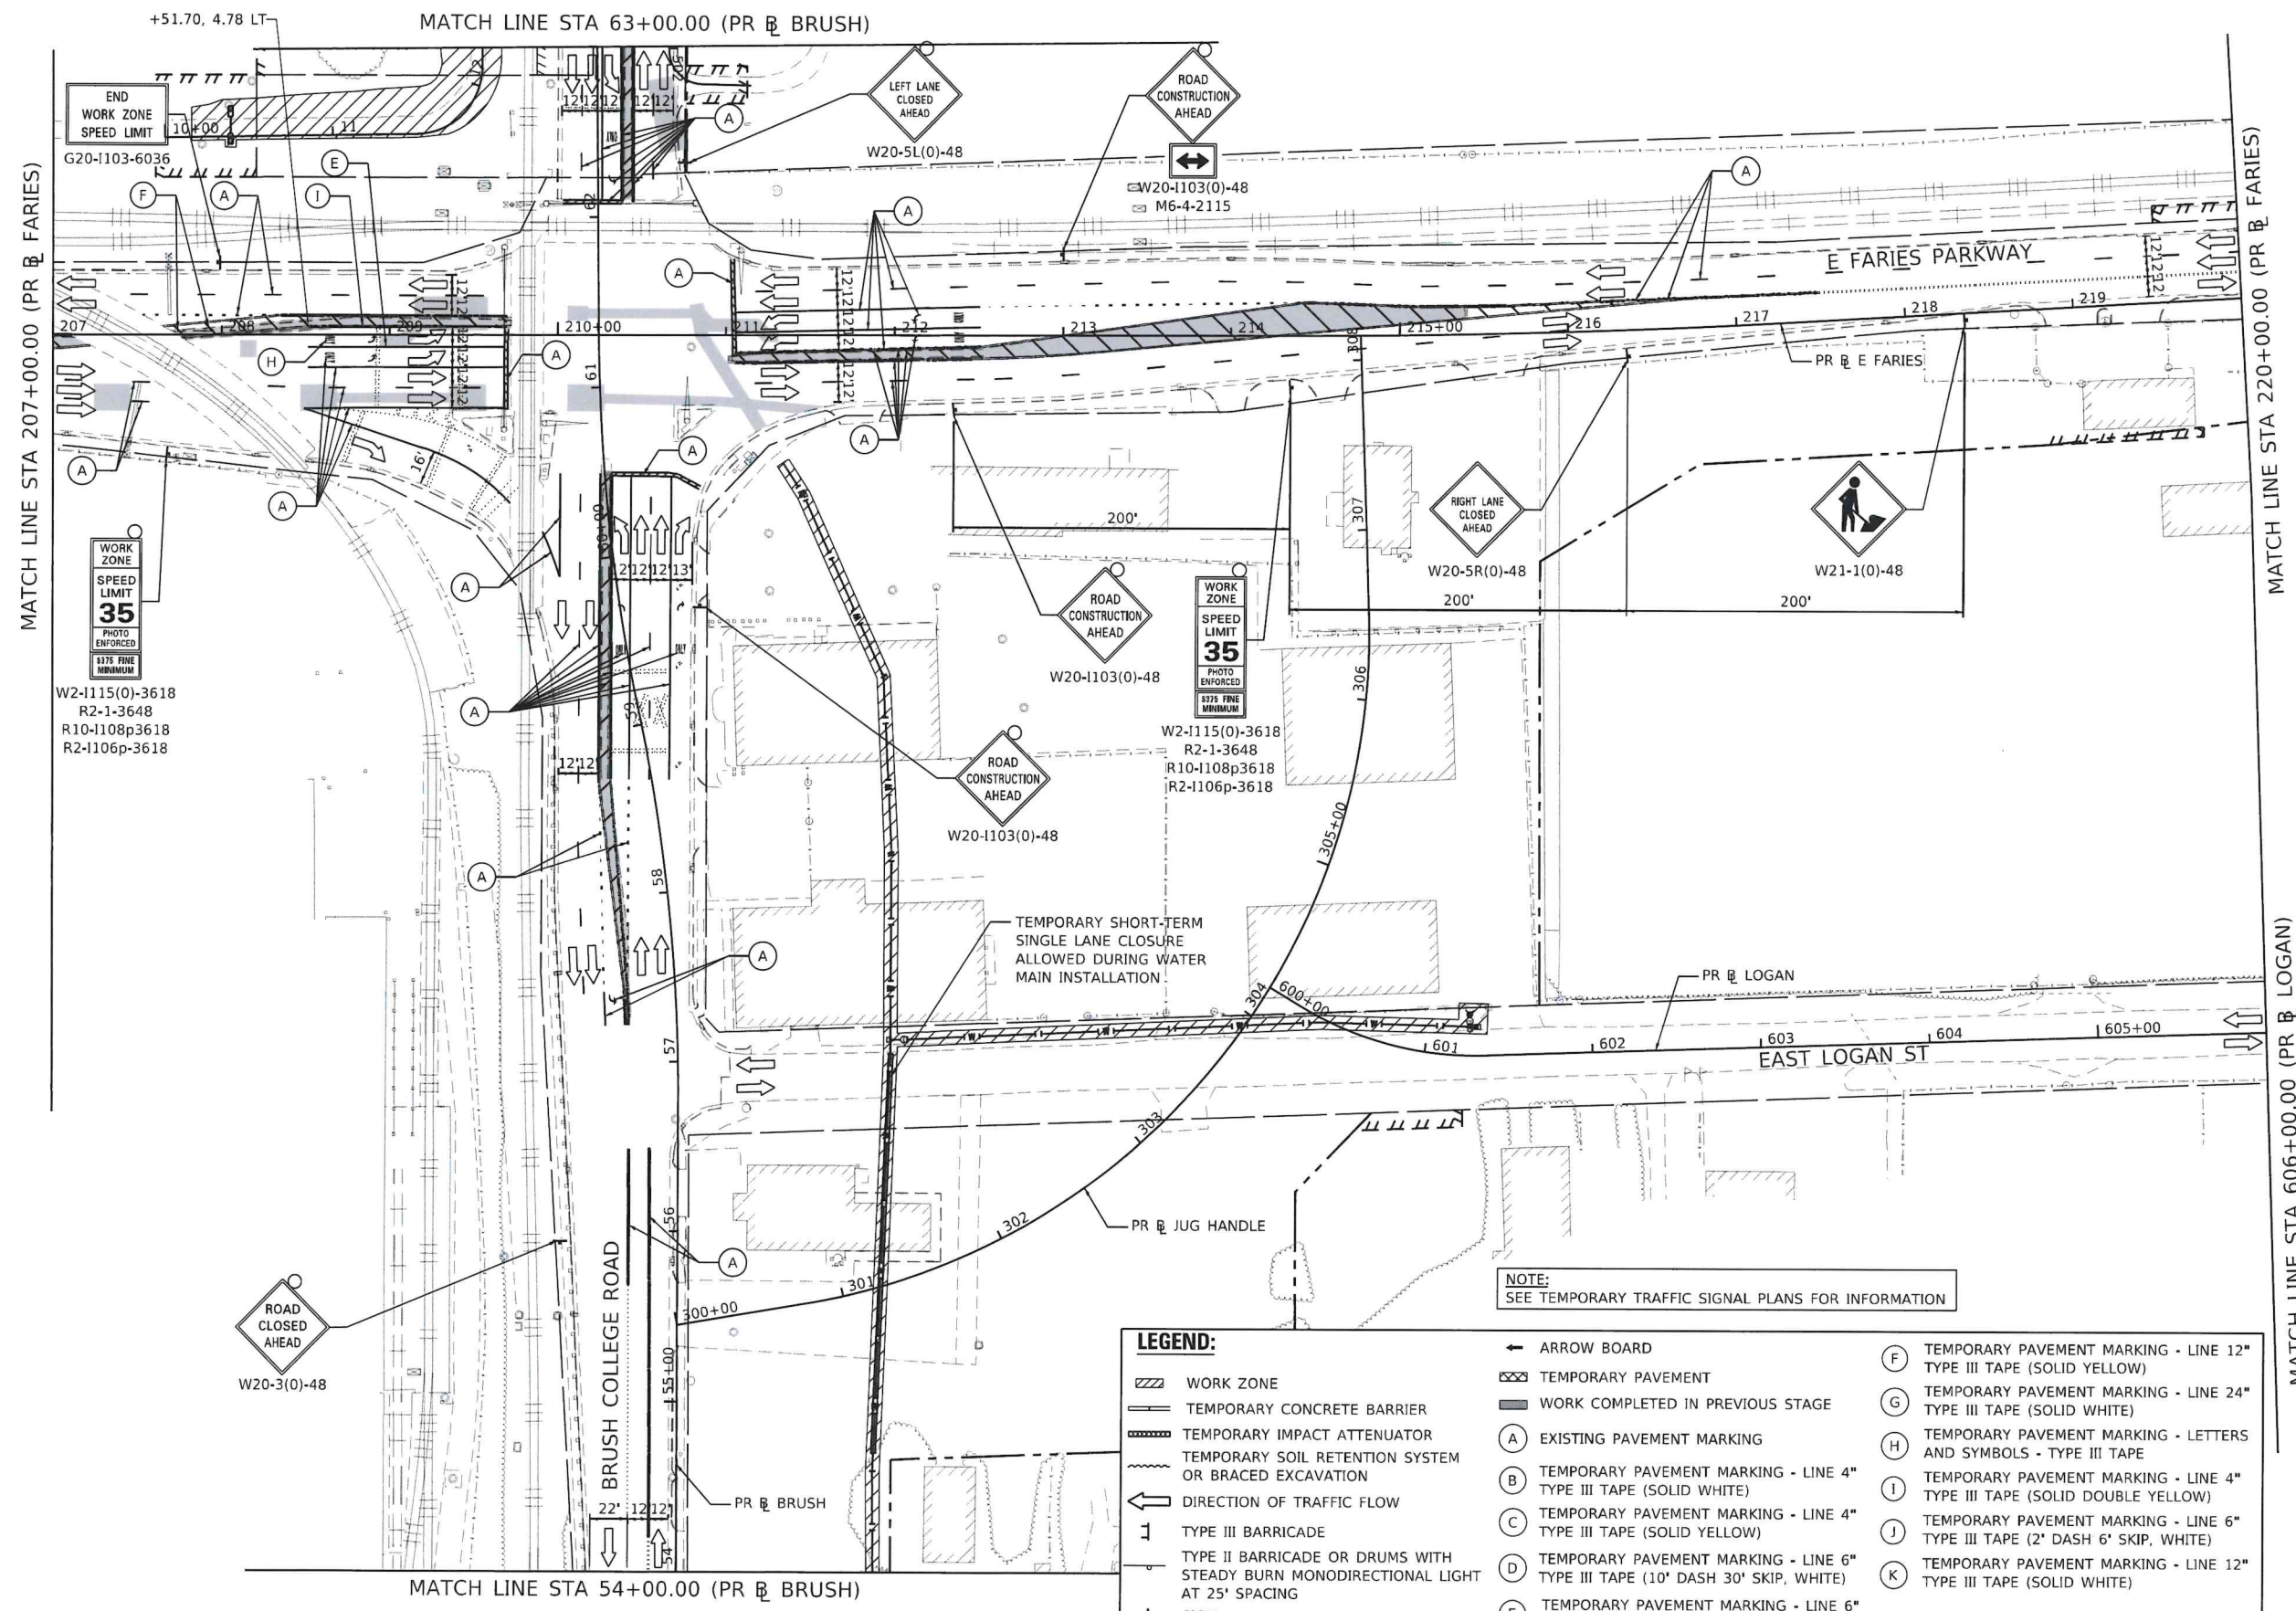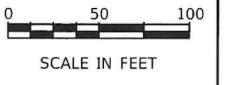

**LEGEND:**

WORK ZONE	ARROW BOARD	TEMPORARY PAVEMENT MARKING - LINE 12" TYPE III TAPE (SOLID YELLOW)
TEMPORARY CONCRETE BARRIER	TEMPORARY PAVEMENT	TEMPORARY PAVEMENT MARKING - LINE 24" TYPE III TAPE (SOLID WHITE)
TEMPORARY IMPACT ATTENUATOR	WORK COMPLETED IN PREVIOUS STAGE	TEMPORARY PAVEMENT MARKING - LETTERS AND SYMBOLS - TYPE III TAPE
TEMPORARY SOIL RETENTION SYSTEM OR BRACED EXCAVATION	EXISTING PAVEMENT MARKING	TEMPORARY PAVEMENT MARKING - LINE 4" TYPE III TAPE (SOLID DOUBLE YELLOW)
DIRECTION OF TRAFFIC FLOW	TEMPORARY PAVEMENT MARKING - LINE 4" TYPE III TAPE (SOLID WHITE)	TEMPORARY PAVEMENT MARKING - LINE 6" TYPE III TAPE (2' DASH 6' SKIP, WHITE)
TYPE III BARRICADE	TEMPORARY PAVEMENT MARKING - LINE 4" TYPE III TAPE (SOLID YELLOW)	TEMPORARY PAVEMENT MARKING - LINE 12" TYPE III TAPE (SOLID WHITE)
TYPE II BARRICADE OR DRUMS WITH STEADY BURN MONODIRECTIONAL LIGHT AT 25' SPACING	TEMPORARY PAVEMENT MARKING - LINE 6" TYPE III TAPE (10' DASH 30' SKIP, WHITE)	
SIGN	TEMPORARY PAVEMENT MARKING - LINE 6" TYPE III TAPE (SOLID, WHITE)	

MODEL: Default  
 FILE NAME: p:\11\ecoma\p\w\benley.com\AECOM\DS\_16\_MA\Documents\6063202-Brush\_CollegeRoad\AECOM\Construction\_Stage\06063202\_SHT\_Stage1g\_1\_ML-05.dgn



USER NAME	mawhnhcyk	DESIGNED	MA	REVISED	-
PLOT SCALE	100.0000" / in.	DRAWN	MA	REVISED	-
PLOT DATE	2021-10-29	CHECKED	WBS	REVISED	-
		DATE	10/22/2021	REVISED	-



**STATE OF ILLINOIS  
 DEPARTMENT OF TRANSPORTATION**

**SUGGESTED STAGES OF CONSTRUCTION AND TRAFFIC CONTROL PLAN  
 FARIES PARKWAY - STAGE 1**

SCALE: 1"=50'    SHEET 5 OF 7 SHEETS    STA. 207+00.00 TO STA. 220+00.00

F.A.U. RTE.	SECTION	COUNTY	TOTAL SHEETS	SHEET NO.
7448	09-00933-01-BR	MACON	1019	263
CONTRACT NO. 95893				
ILLINOIS FED. AID PROJECT				



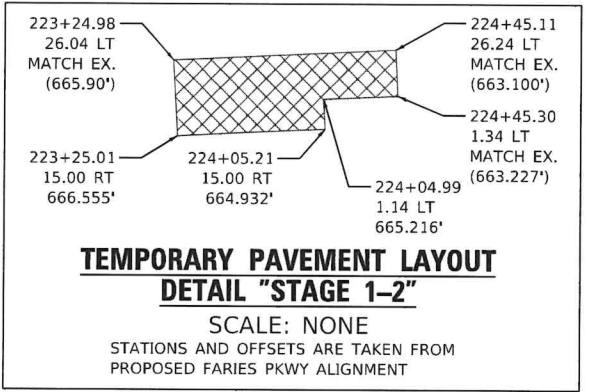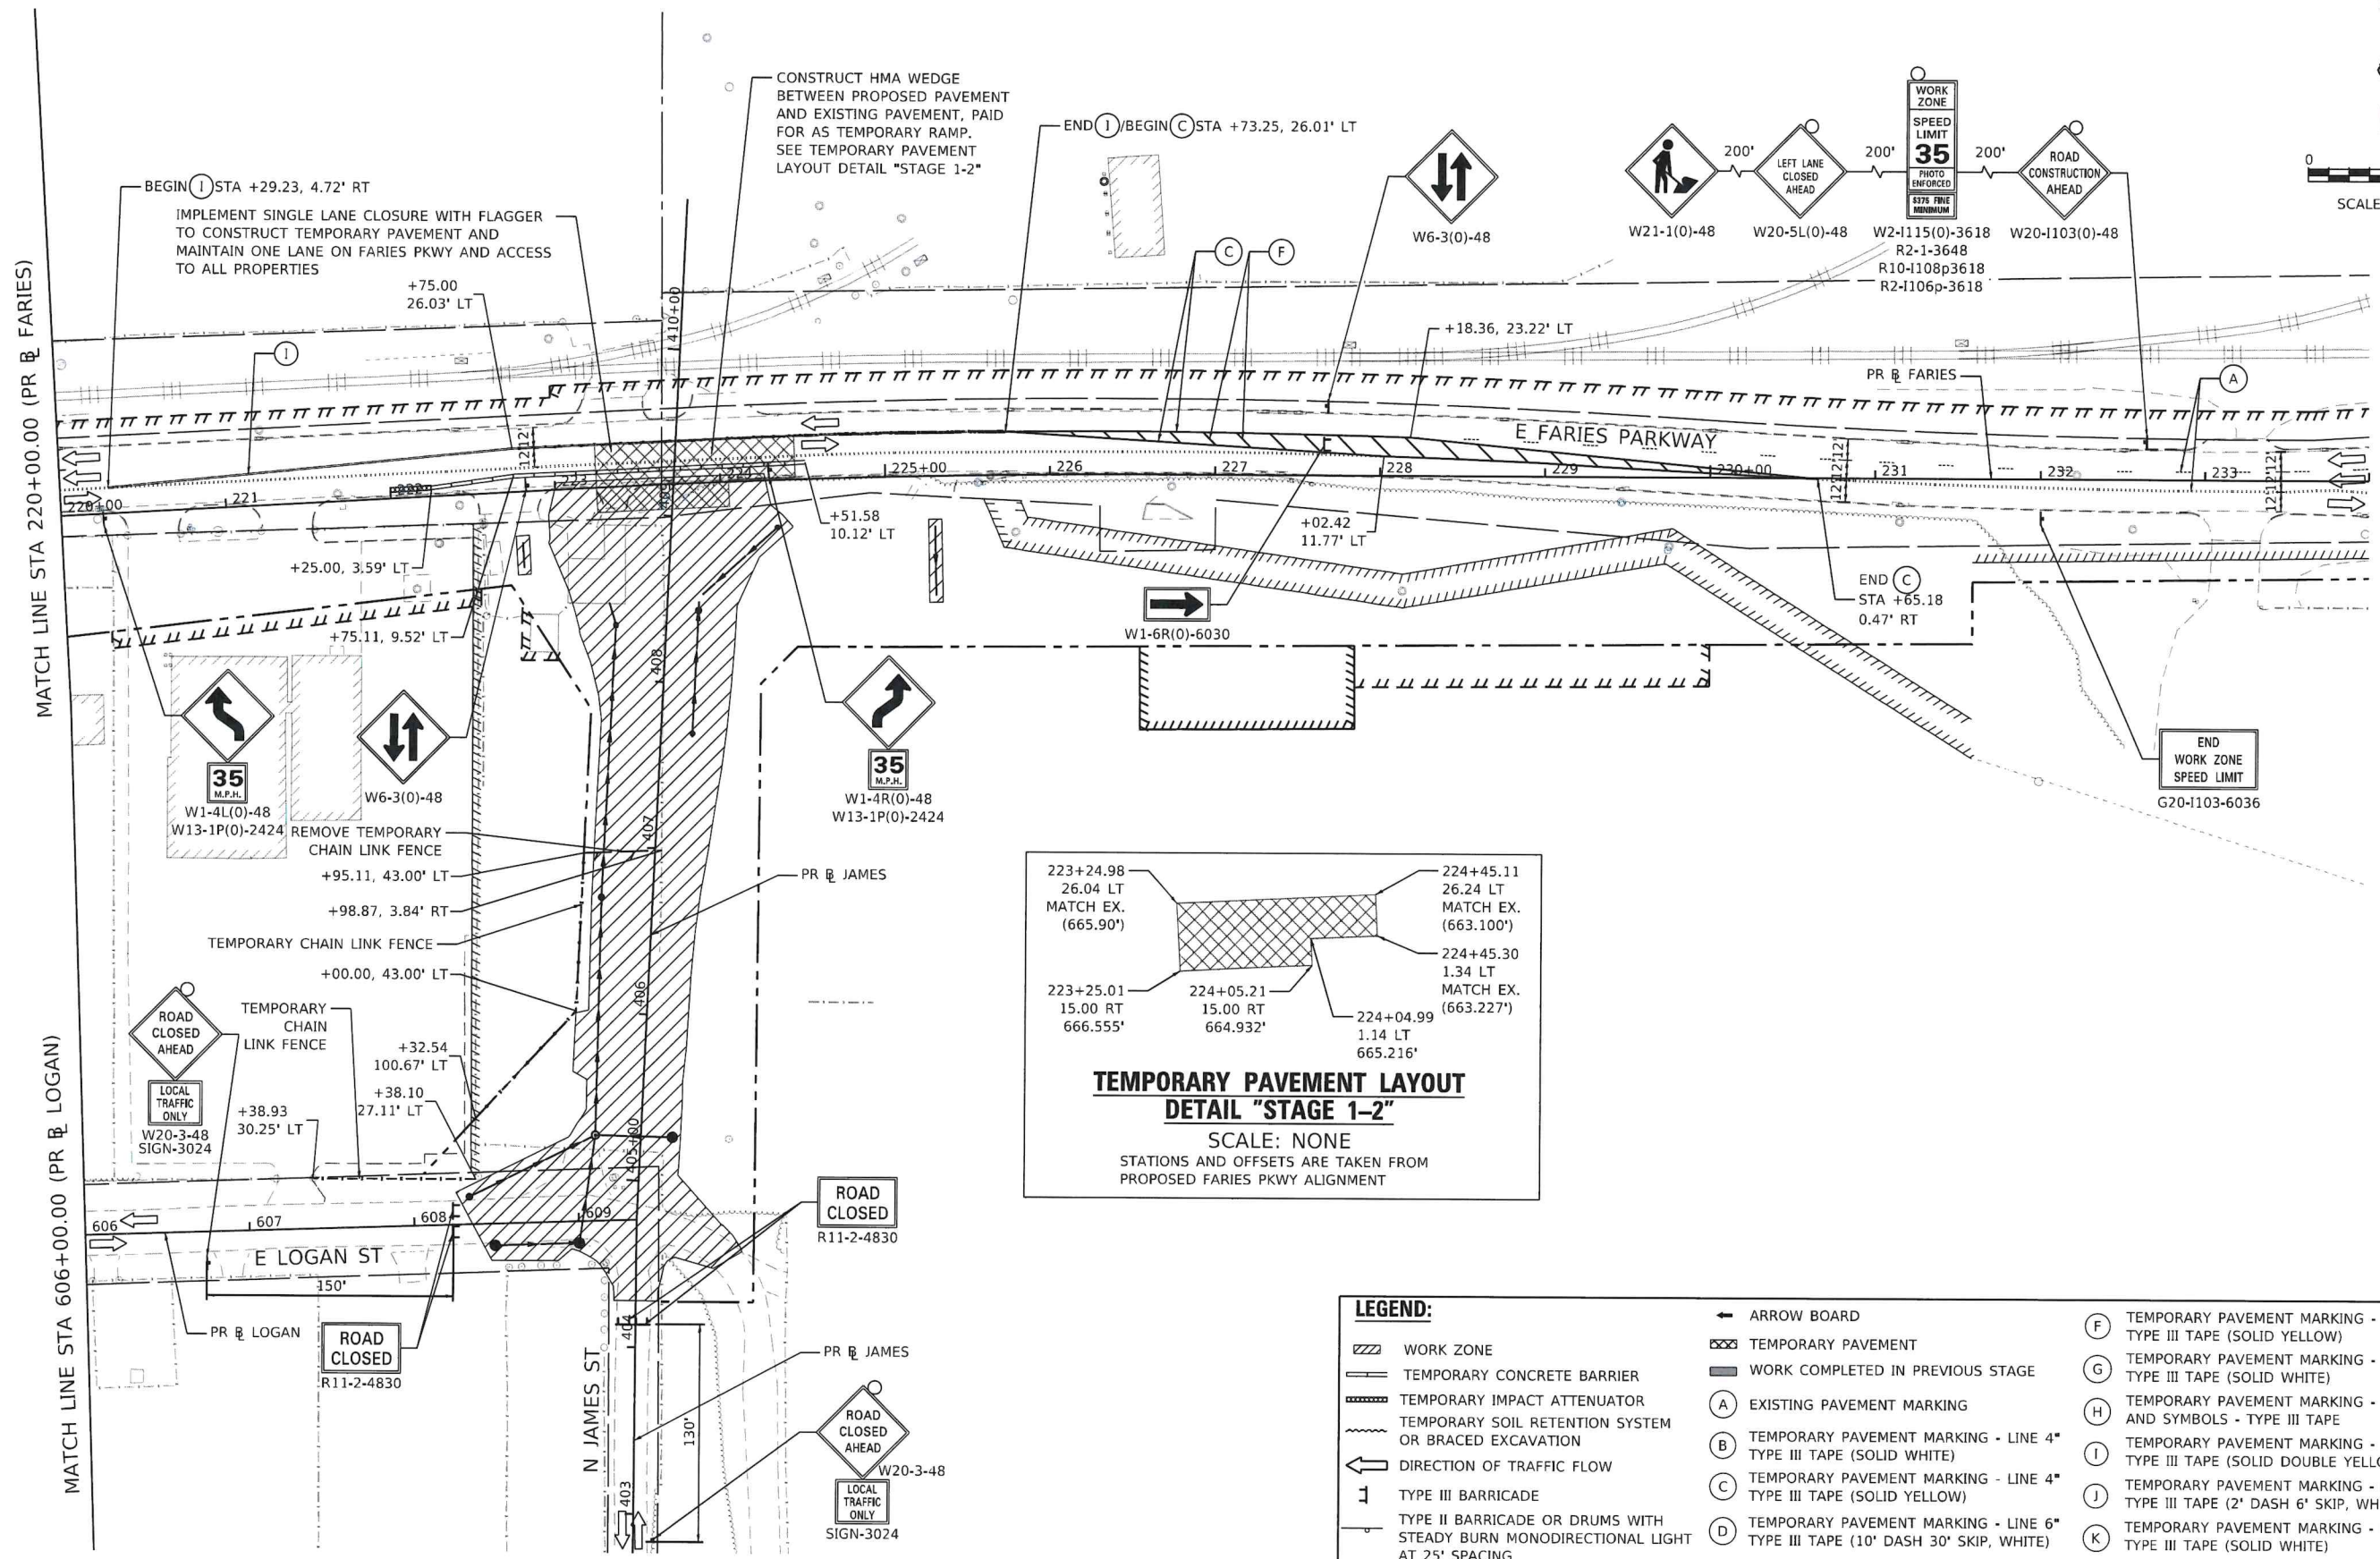

**LEGEND:**

WORK ZONE	ARROW BOARD	TEMPORARY PAVEMENT MARKING - LINE 12" TYPE III TAPE (SOLID YELLOW)
TEMPORARY CONCRETE BARRIER	WORK COMPLETED IN PREVIOUS STAGE	TEMPORARY PAVEMENT MARKING - LINE 24" TYPE III TAPE (SOLID WHITE)
TEMPORARY IMPACT ATTENUATOR	EXISTING PAVEMENT MARKING	TEMPORARY PAVEMENT MARKING - LETTERS AND SYMBOLS - TYPE III TAPE
TEMPORARY SOIL RETENTION SYSTEM OR BRACED EXCAVATION	TEMPORARY PAVEMENT MARKING - LINE 4" TYPE III TAPE (SOLID WHITE)	TEMPORARY PAVEMENT MARKING - LINE 4" TYPE III TAPE (SOLID DOUBLE YELLOW)
DIRECTION OF TRAFFIC FLOW	TEMPORARY PAVEMENT MARKING - LINE 4" TYPE III TAPE (SOLID YELLOW)	TEMPORARY PAVEMENT MARKING - LINE 6" TYPE III TAPE (2' DASH 6' SKIP, WHITE)
TYPE III BARRICADE	TEMPORARY PAVEMENT MARKING - LINE 6" TYPE III TAPE (10' DASH 30' SKIP, WHITE)	TEMPORARY PAVEMENT MARKING - LINE 12" TYPE III TAPE (SOLID WHITE)
TYPE II BARRICADE OR DRUMS WITH STEADY BURN MONODIRECTIONAL LIGHT AT 25' SPACING	TEMPORARY PAVEMENT MARKING - LINE 6" TYPE III TAPE (SOLID, WHITE)	
SIGN		

MODEL: Default  
FILE NAME: p:\11\ecom\paw\jontney.com\AECOM\_DS16\_MA\Documents\60603202-Brush\_College\60603202\_SHT\_Staging\_1\_ML-06.dgn




USER NAME	mawhinneyk	DESIGNED	MA	REVISED	-
PLOT SCALE	100.0001" / in.	DRAWN	MA	REVISED	-
PLOT DATE	2021-10-29	CHECKED	WBS	REVISED	-
		DATE	10/22/2021	REVISED	-

**STATE OF ILLINOIS  
DEPARTMENT OF TRANSPORTATION**


**SUGGESTED STAGES OF CONSTRUCTION AND TRAFFIC CONTROL PLAN  
FARIES PARKWAY - STAGE 1**  
SCALE: 1"=50' SHEET 6 OF 7 SHEETS STA. 220+00.00 TO STA. 234+00.00

F.A.U. RTE.	SECTION	COUNTY	TOTAL SHEETS	SHEET NO.
7448	09-00933-01-BR	MACON	1019	264
				CONTRACT NO. 95893
ILLINOIS FED. AID PROJECT				



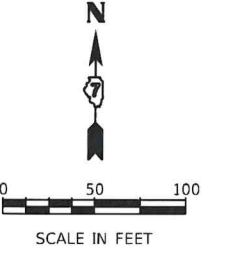

MATCH LINE STA 702+00.00 (PR @ E HARRISON AVE)

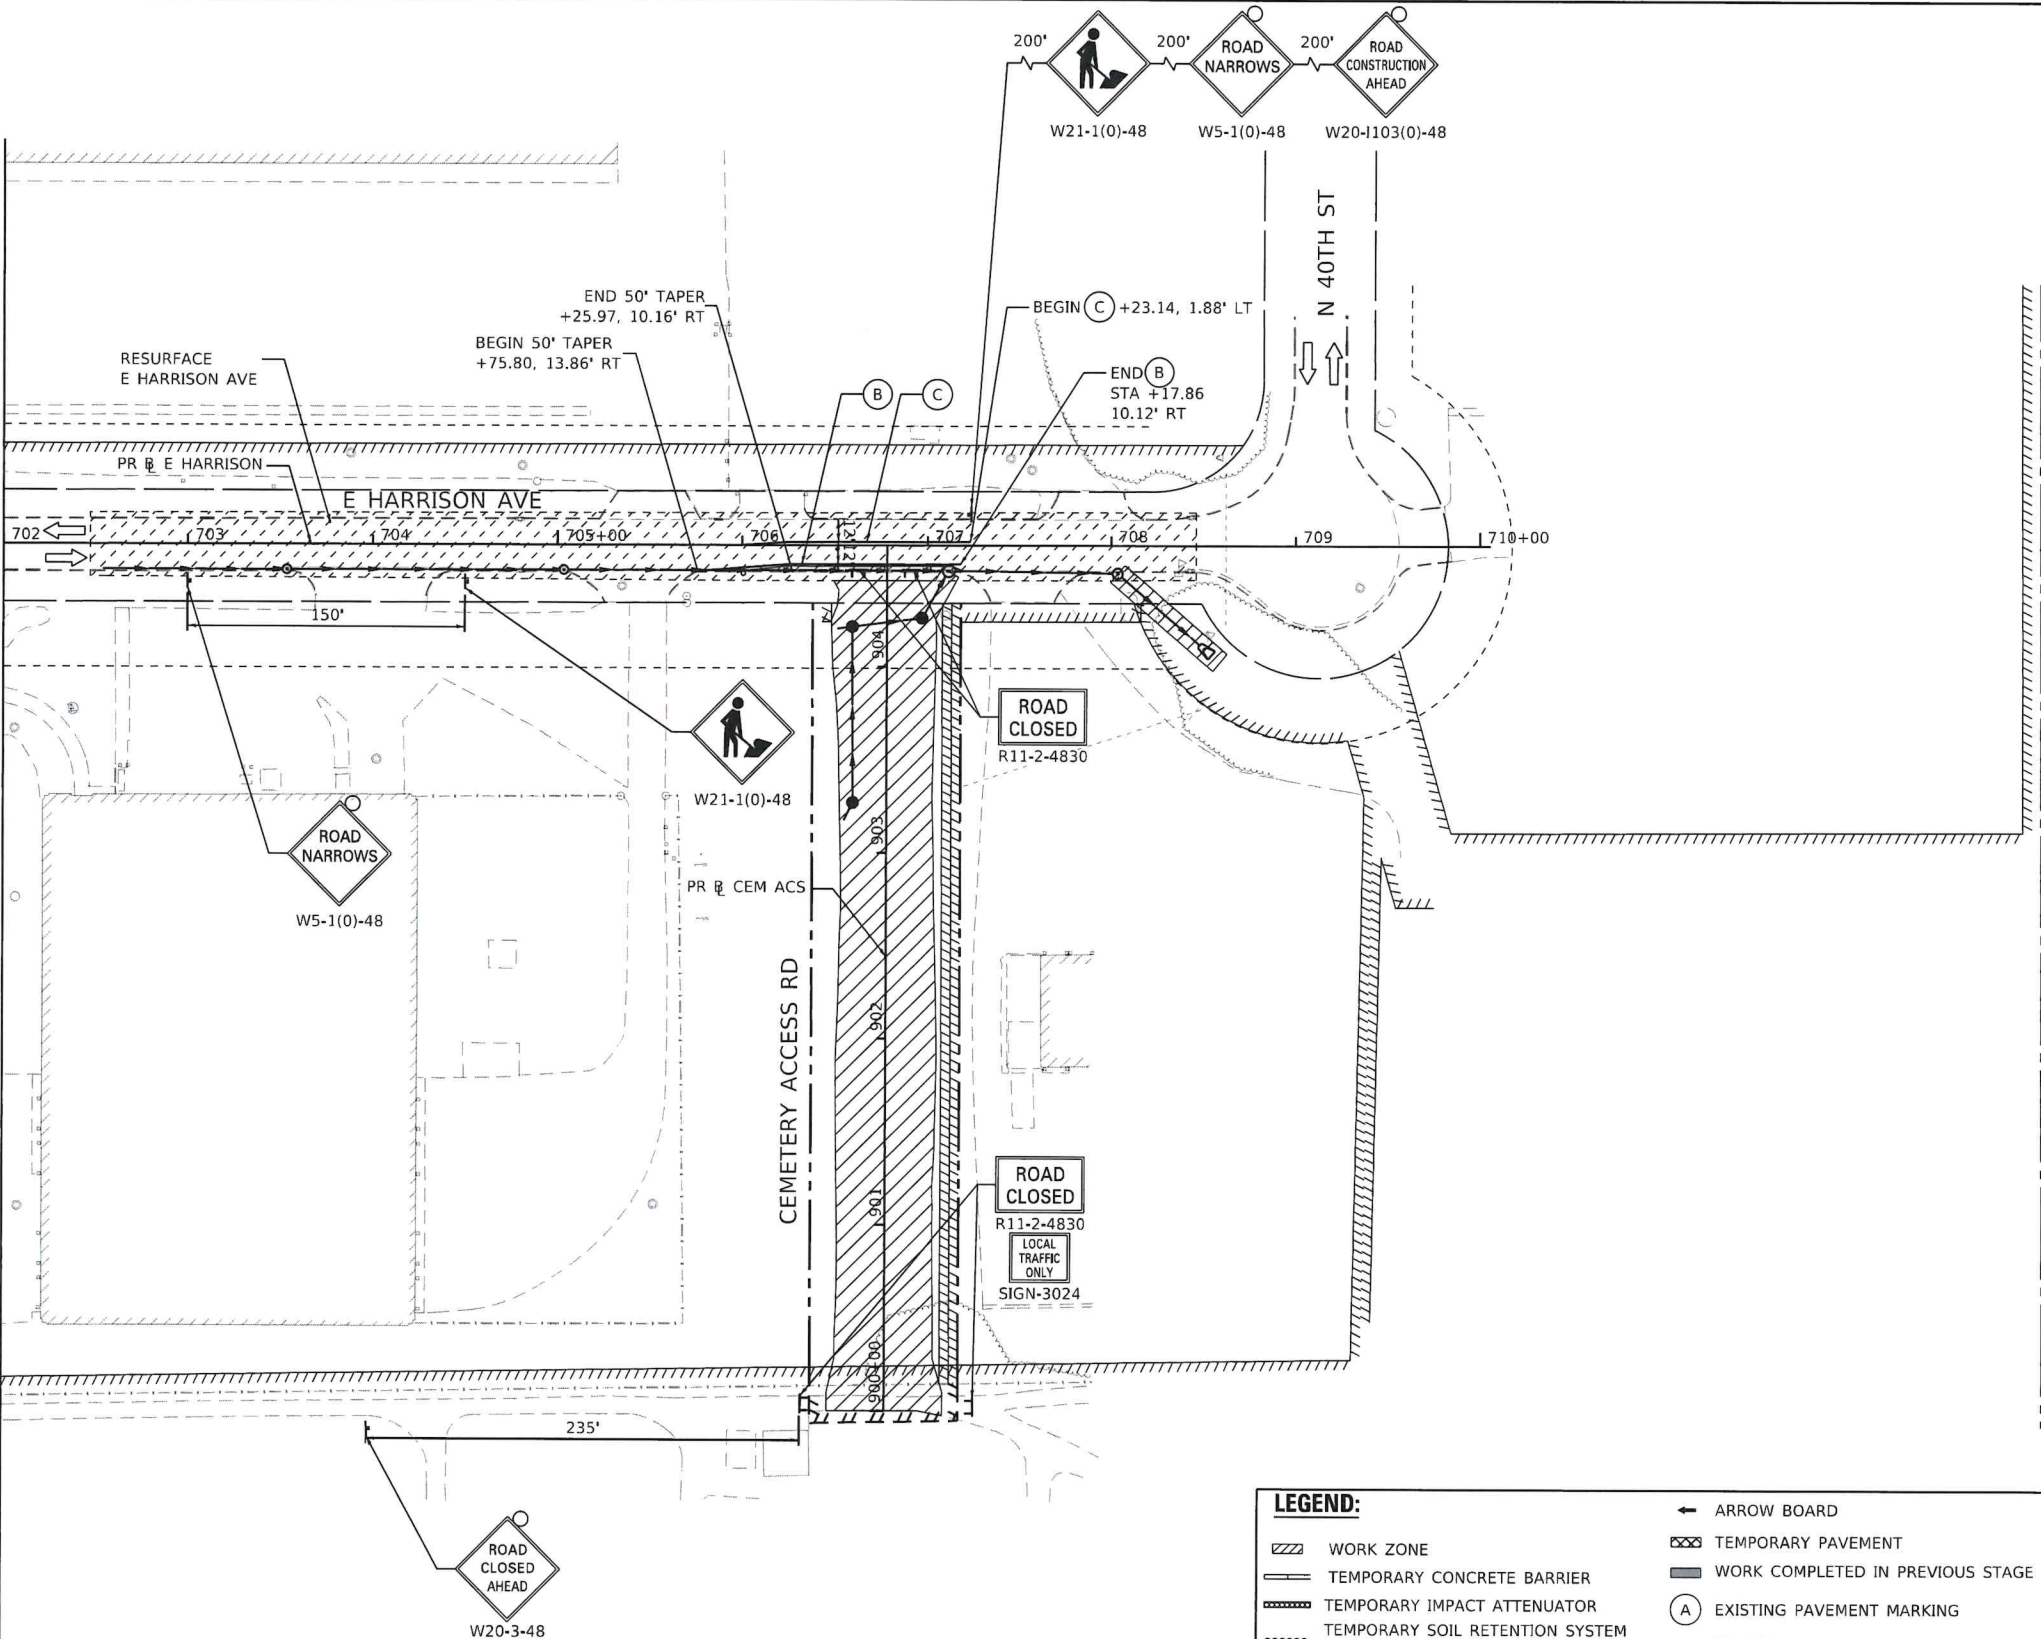

LEGEND:			
	WORK ZONE		ARROW BOARD
	TEMPORARY CONCRETE BARRIER		TEMPORARY PAVEMENT
	TEMPORARY IMPACT ATTENUATOR		WORK COMPLETED IN PREVIOUS STAGE
	TEMPORARY SOIL RETENTION SYSTEM OR BRACED EXCAVATION	(A)	EXISTING PAVEMENT MARKING
	DIRECTION OF TRAFFIC FLOW	(B)	TEMPORARY PAVEMENT MARKING - LINE 4" TYPE III TAPE (SOLID WHITE)
	TYPE III BARRICADE	(C)	TEMPORARY PAVEMENT MARKING - LINE 4" TYPE III TAPE (SOLID YELLOW)
	TYPE II BARRICADE OR DRUMS WITH STEADY BURN MONODIRECTIONAL LIGHT AT 25' SPACING	(D)	TEMPORARY PAVEMENT MARKING - LINE 6" TYPE III TAPE (10' DASH 30' SKIP, WHITE)
	SIGN	(E)	TEMPORARY PAVEMENT MARKING - LINE 6" TYPE III TAPE (SOLID, WHITE)
(F)	TEMPORARY PAVEMENT MARKING - LINE 12" TYPE III TAPE (SOLID YELLOW)	(H)	TEMPORARY PAVEMENT MARKING - LETTERS AND SYMBOLS - TYPE III TAPE
(G)	TEMPORARY PAVEMENT MARKING - LINE 24" TYPE III TAPE (SOLID WHITE)	(I)	TEMPORARY PAVEMENT MARKING - LINE 4" TYPE III TAPE (SOLID DOUBLE YELLOW)
(J)	TEMPORARY PAVEMENT MARKING - LINE 6" TYPE III TAPE (2' DASH 6' SKIP, WHITE)	(K)	TEMPORARY PAVEMENT MARKING - LINE 12" TYPE III TAPE (SOLID WHITE)

MODEL: Default  
 FILE NAME: p:\1\acomp\pww\benley.com\AECOM\_DS16\_MADocuments\06032022\02-Brush\_Calkget\00-CAD\_GIS\010\_CAD\03\_SHEETS\01\_AECOM\Construction\_Stage\01\01\_Sht\_Stage1g\_1\_ML-07.dgn



USER NAME	mawhinneyk	DESIGNED	MA	REVISED	-
PLOT SCALE	100,0001" / ft.	DRAWN	MA	REVISED	-
PLOT DATE	2021-10-29	CHECKED	WBS	REVISED	-
		DATE	10/22/2021	REVISED	-

**STATE OF ILLINOIS  
DEPARTMENT OF TRANSPORTATION**

**SUGGESTED STAGES OF CONSTRUCTION AND TRAFFIC CONTROL PLAN  
E HARRISON AVENUE (EAST LEG) - STAGE 1**

SCALE: 1"=50'    SHEET 7 OF 7 SHEETS    STA. 702+00.00 TO STA. 710+05.68

F.A.U. RTE.	SECTION	COUNTY	TOTAL SHEETS	SHEET NO.
744B	09-00933-01-BR	MACON	1019	265
CONTRACT NO. 95893				

ILLINOIS | FED. AID PROJECT