


Project Plan

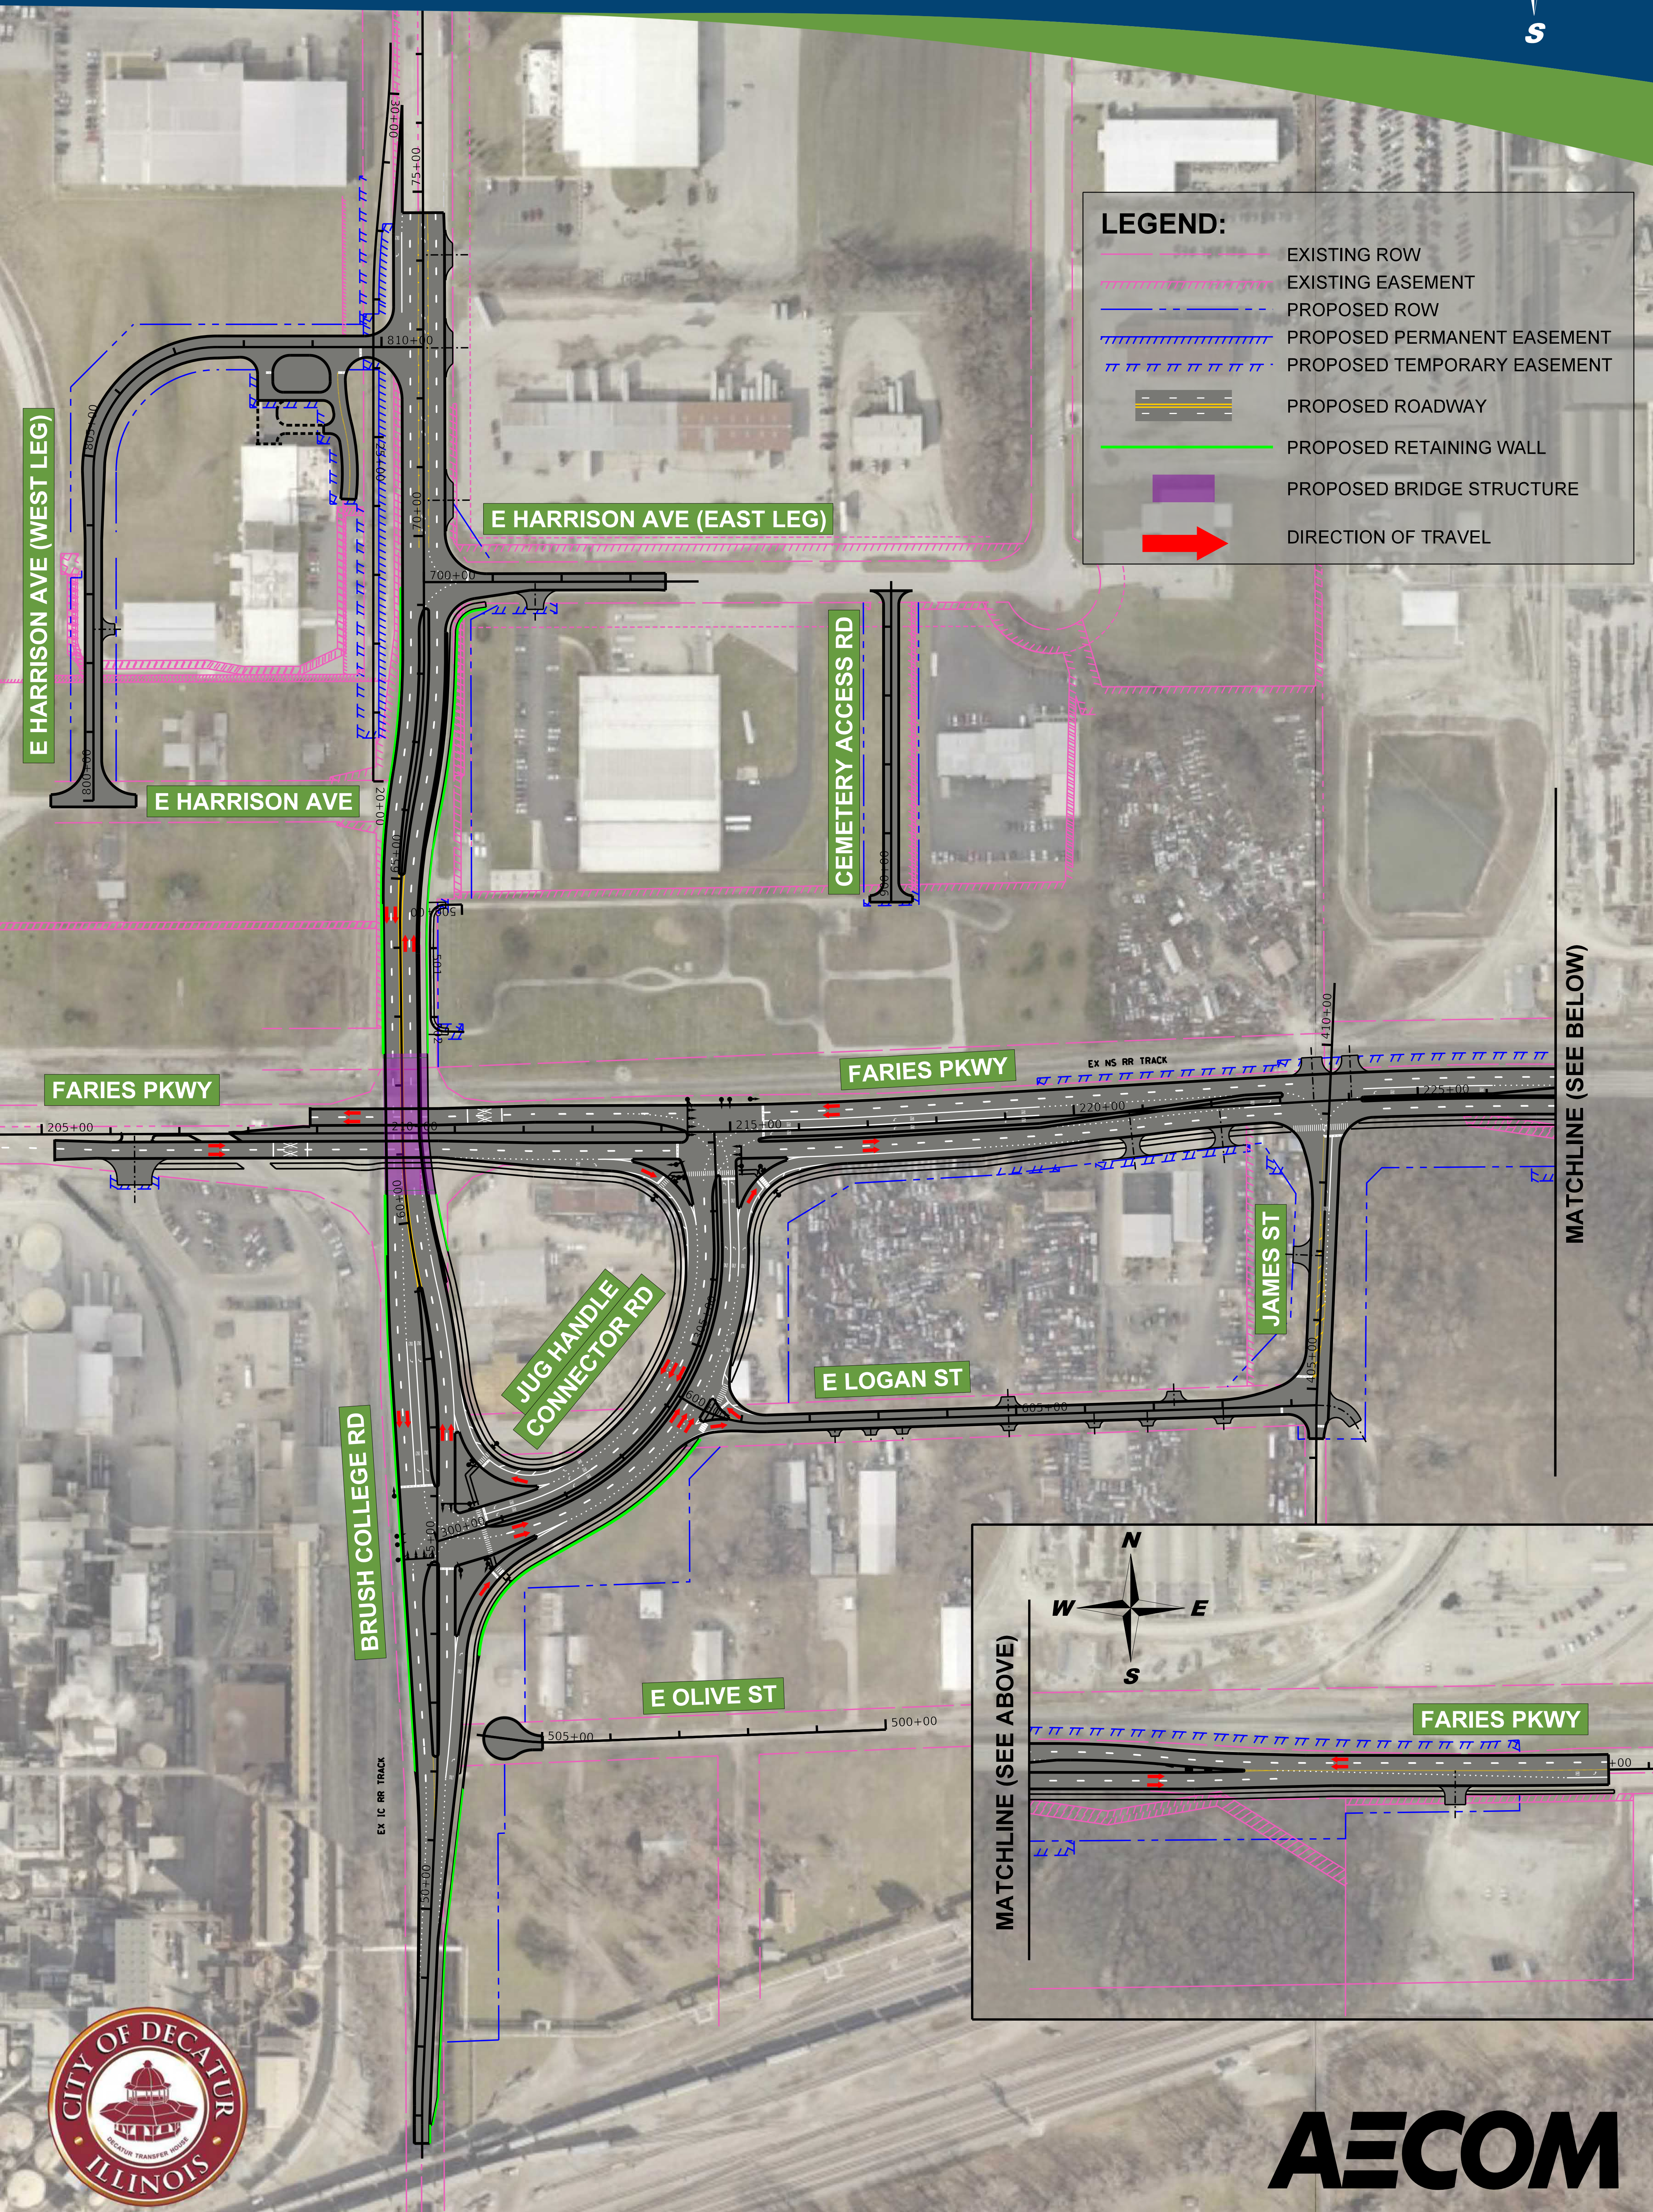

LEGEND:

- EXISTING ROW
- EXISTING EASEMENT
- PROPOSED ROW
- PROPOSED PERMANENT EASEMENT
- PROPOSED TEMPORARY EASEMENT
- PROPOSED ROADWAY
- PROPOSED RETAINING WALL
- PROPOSED BRIDGE STRUCTURE
- DIRECTION OF TRAVEL

MATCHLINE (SEE BELOW)

