


STANDARD DESIGN WATERMAIN VALVES 4" - 12"

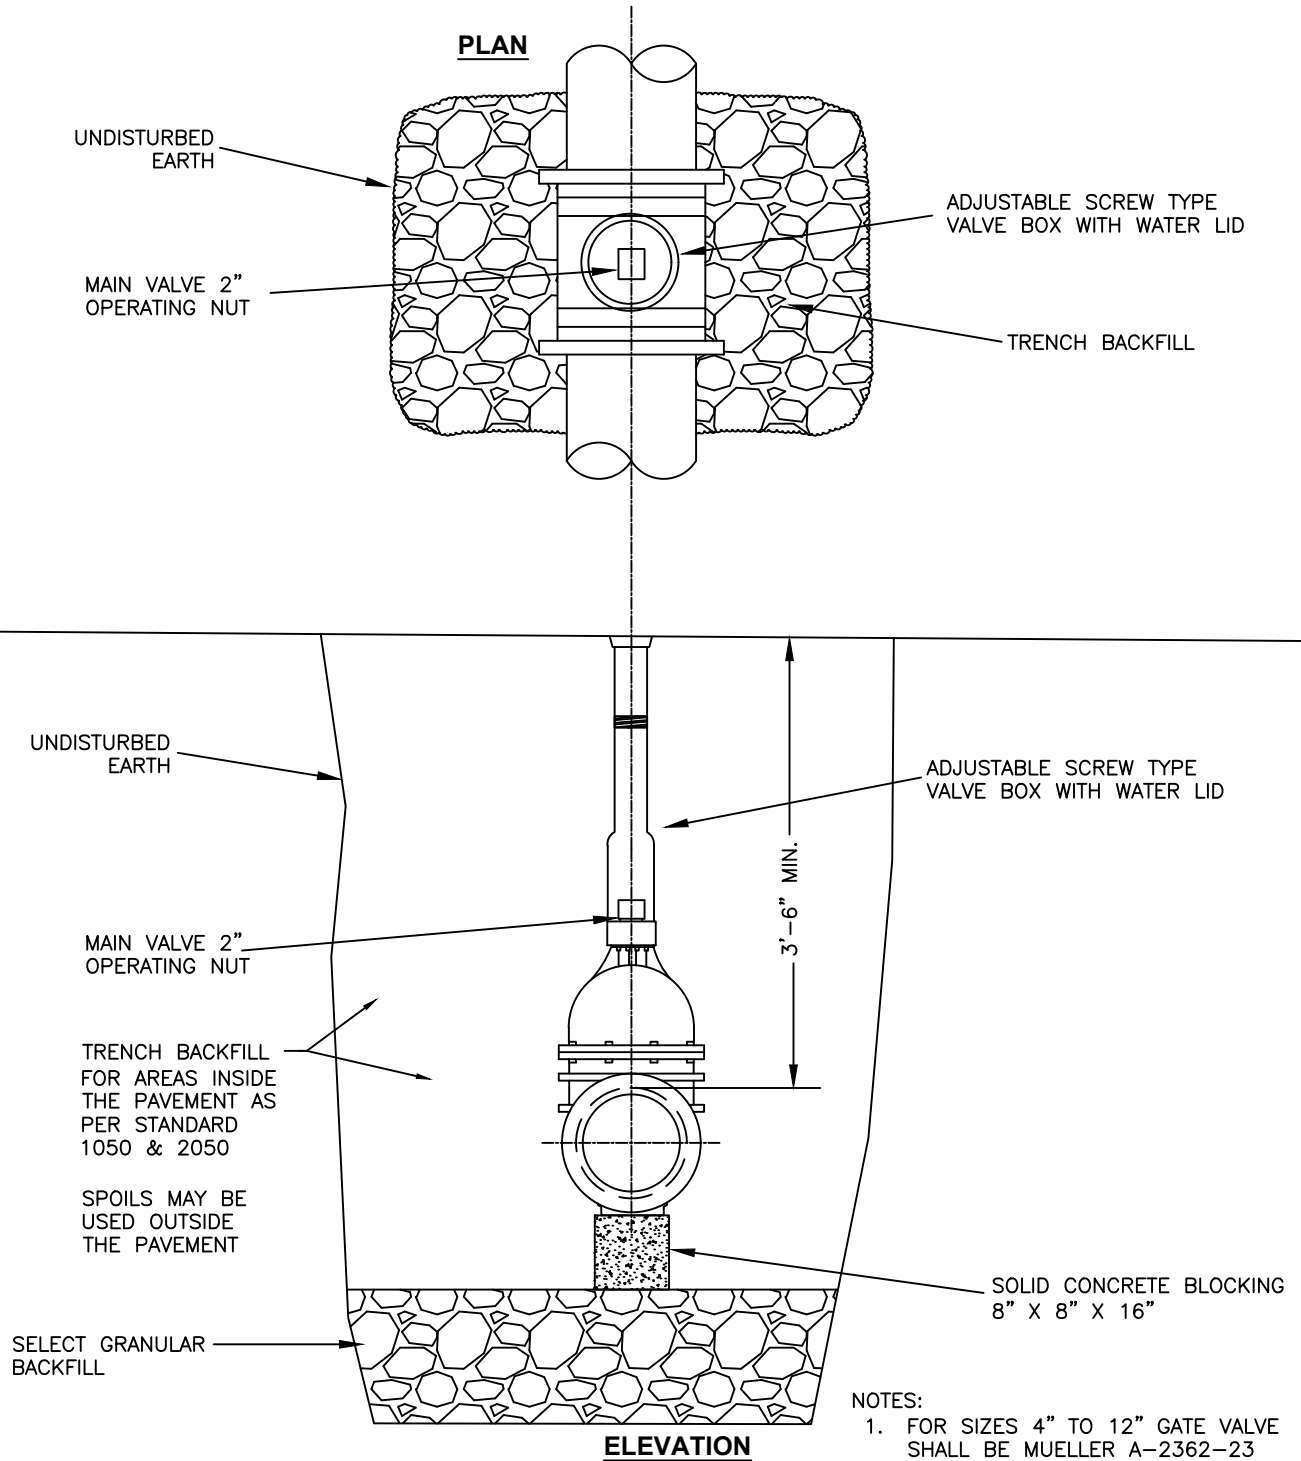

- NOTES:
1. FOR SIZES 4" TO 12" GATE VALVE SHALL BE MUELLER A-2362-23 DUCTILE IRON, OPEN RIGHT, MJ X MJ.
 2. POLYWRAP ALL FITTINGS AND PIPE.
 3. INSTALL POLY WRAP OVER BONNET BOLTS ON THE VALVE.

CITY OF DECATUR, ILLINOIS
WATER MANAGEMENT
DEPARTMENT

ADOPTED JANUARY 6, 2023

[Signature]
DIRECTOR OF PUBLIC WORKS

ISSUED: 1/6/23	
REVISIONS	
BY	DATE
F.W.T.	12/15/81
SHOE	9/15/89
R.W.D	4/9/97
RNB	12/19/02
KEZ	1/6/23

STANDARD #4009