


CITY OF DECATUR NELSON PARK BOAT RAMP IMPROVEMENTS - OPTION 3

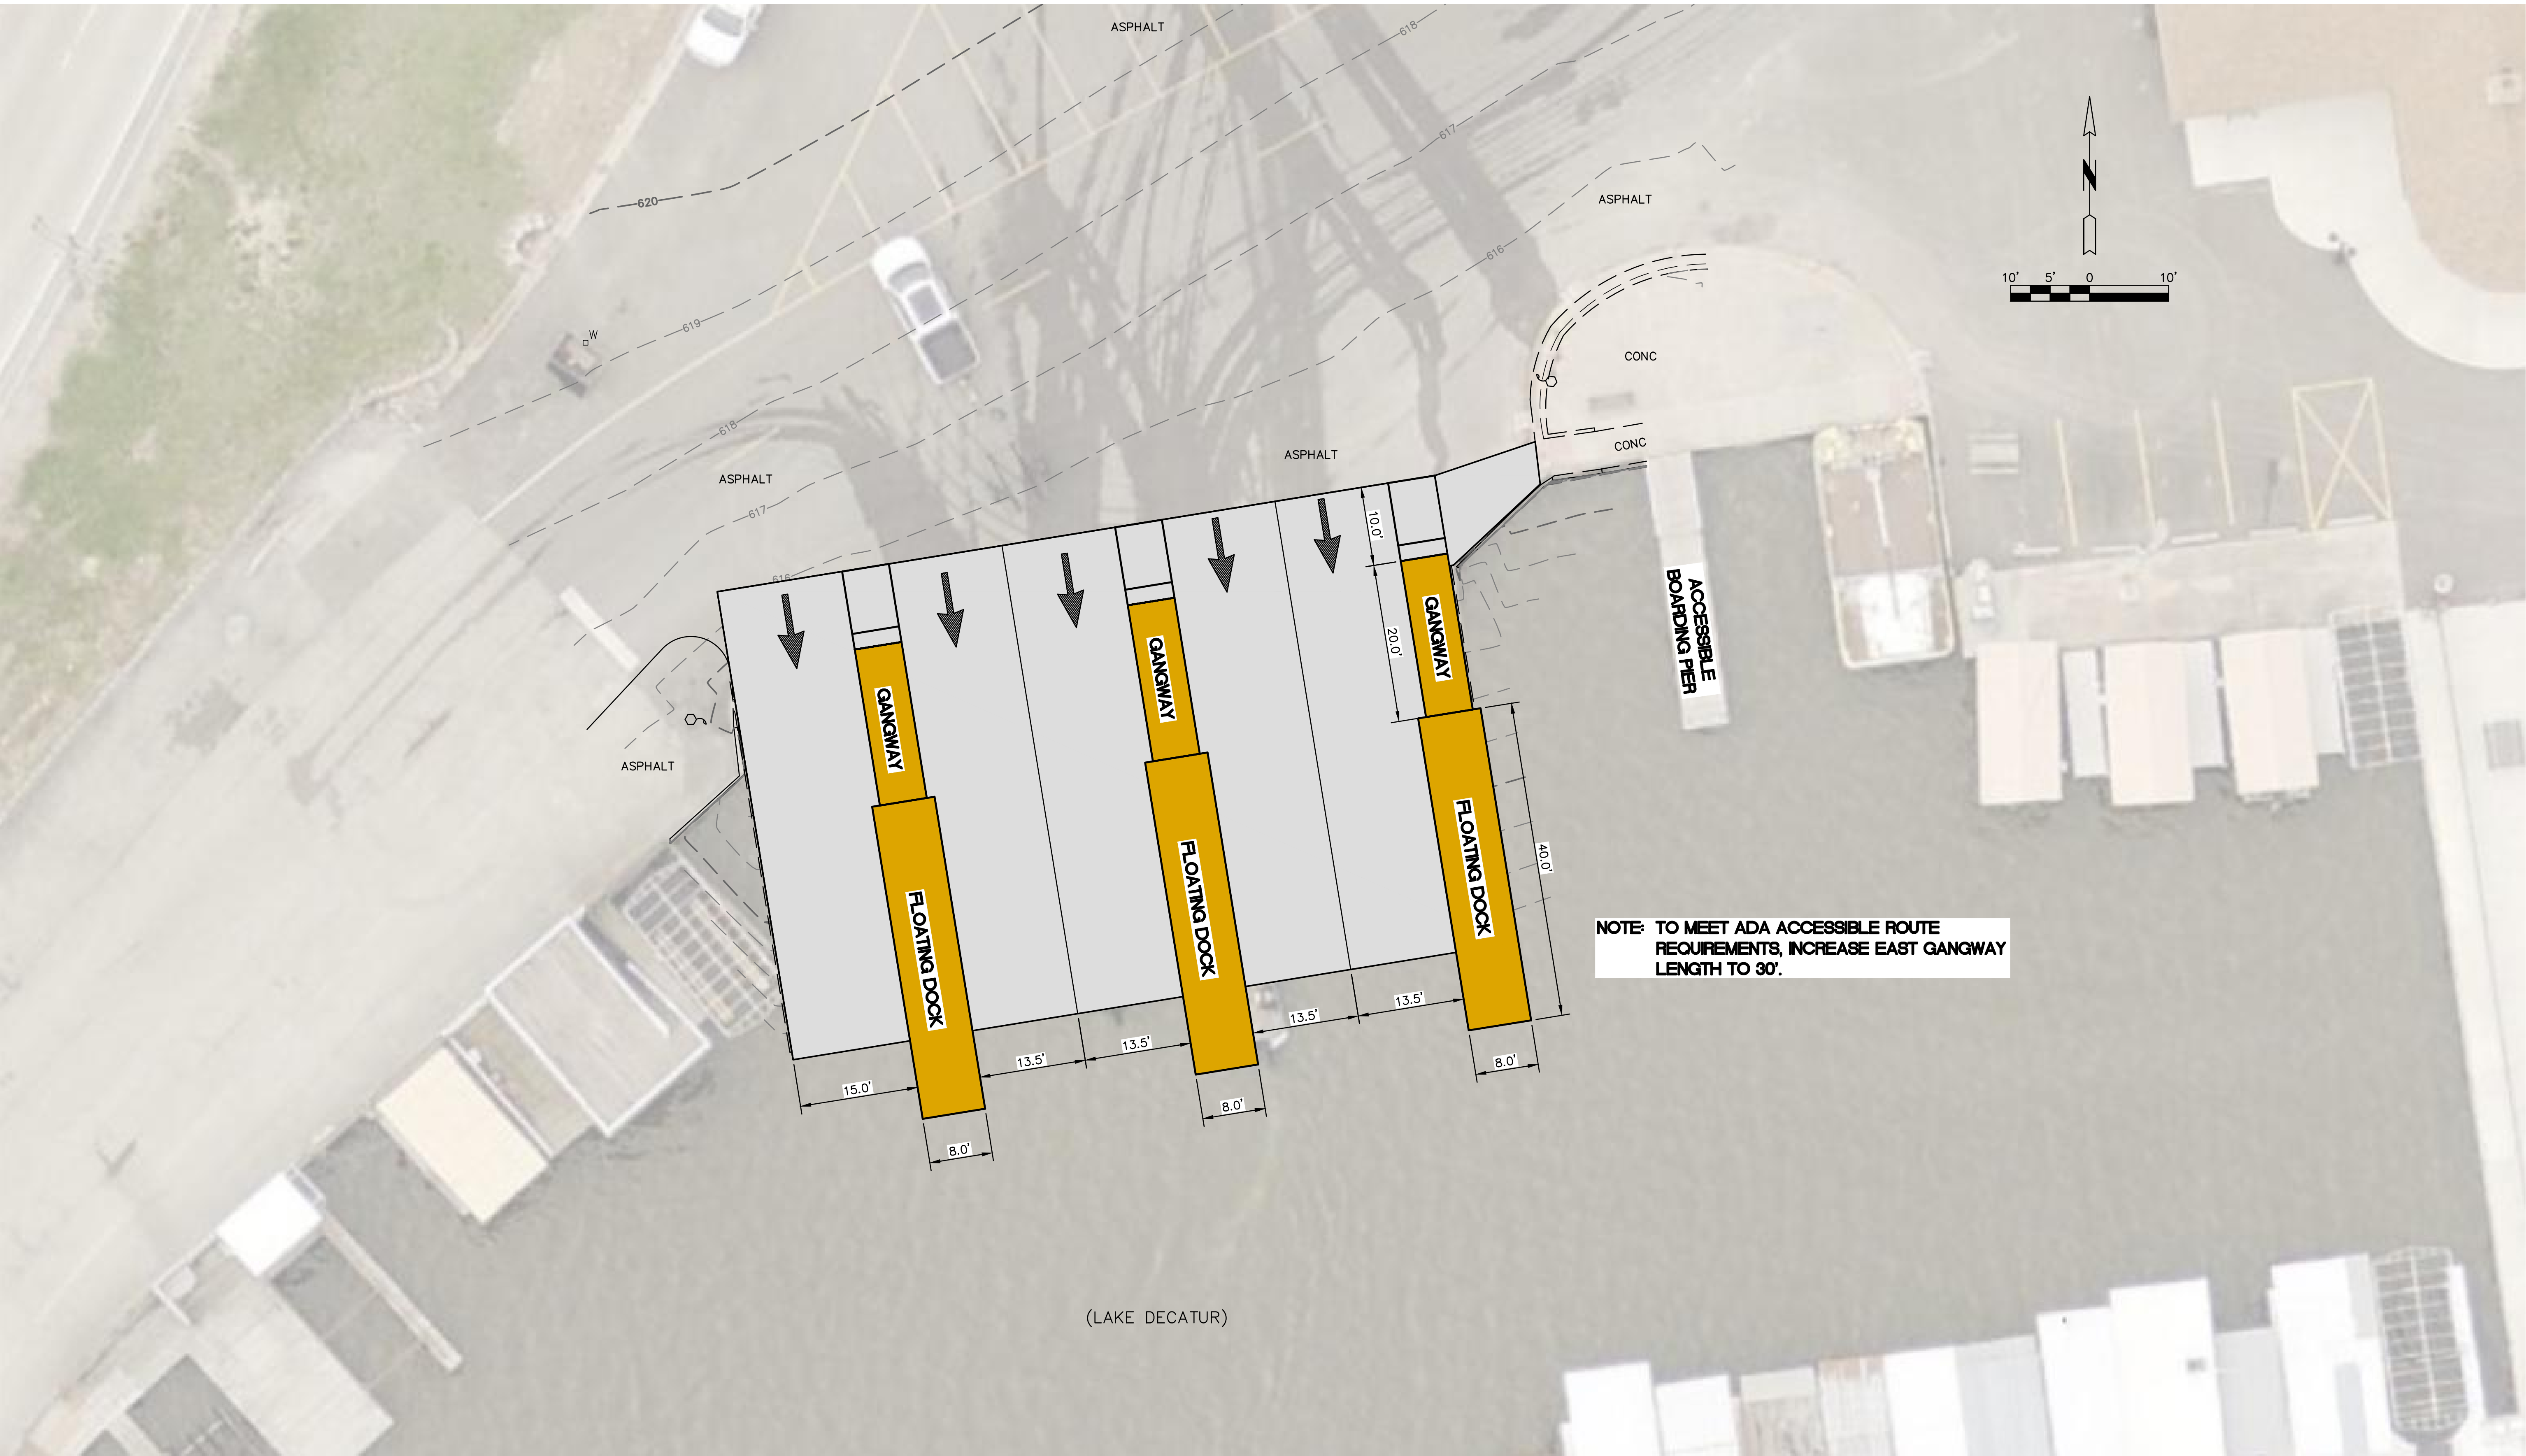

G:\Jobs\2023\23043\CAD\Concept\CONCEPT-1.dwg, CONCEPT-3, 7/26/2023 10:02 AM, TYLER WALKER, 1:1